

1

# PHASE 1 - FLOOR PLAN

SCALE: 1/16" = 1'-0"




**Cast e**  
ARCHITECTURE, LLC

908 NORTH WASHINGTON STREET  
LEXINGTON, NEBRASKA 68850  
stanleygould12@msn.com  
308-746-4377

**SOCCER FIELD RESTROOMS**  
CITY OF LEXINGTON  
LEXINGTON, NEBRASKA

ISSUE	DATE
FINAL DESIGN	9-17-09
<b>D-1</b>	

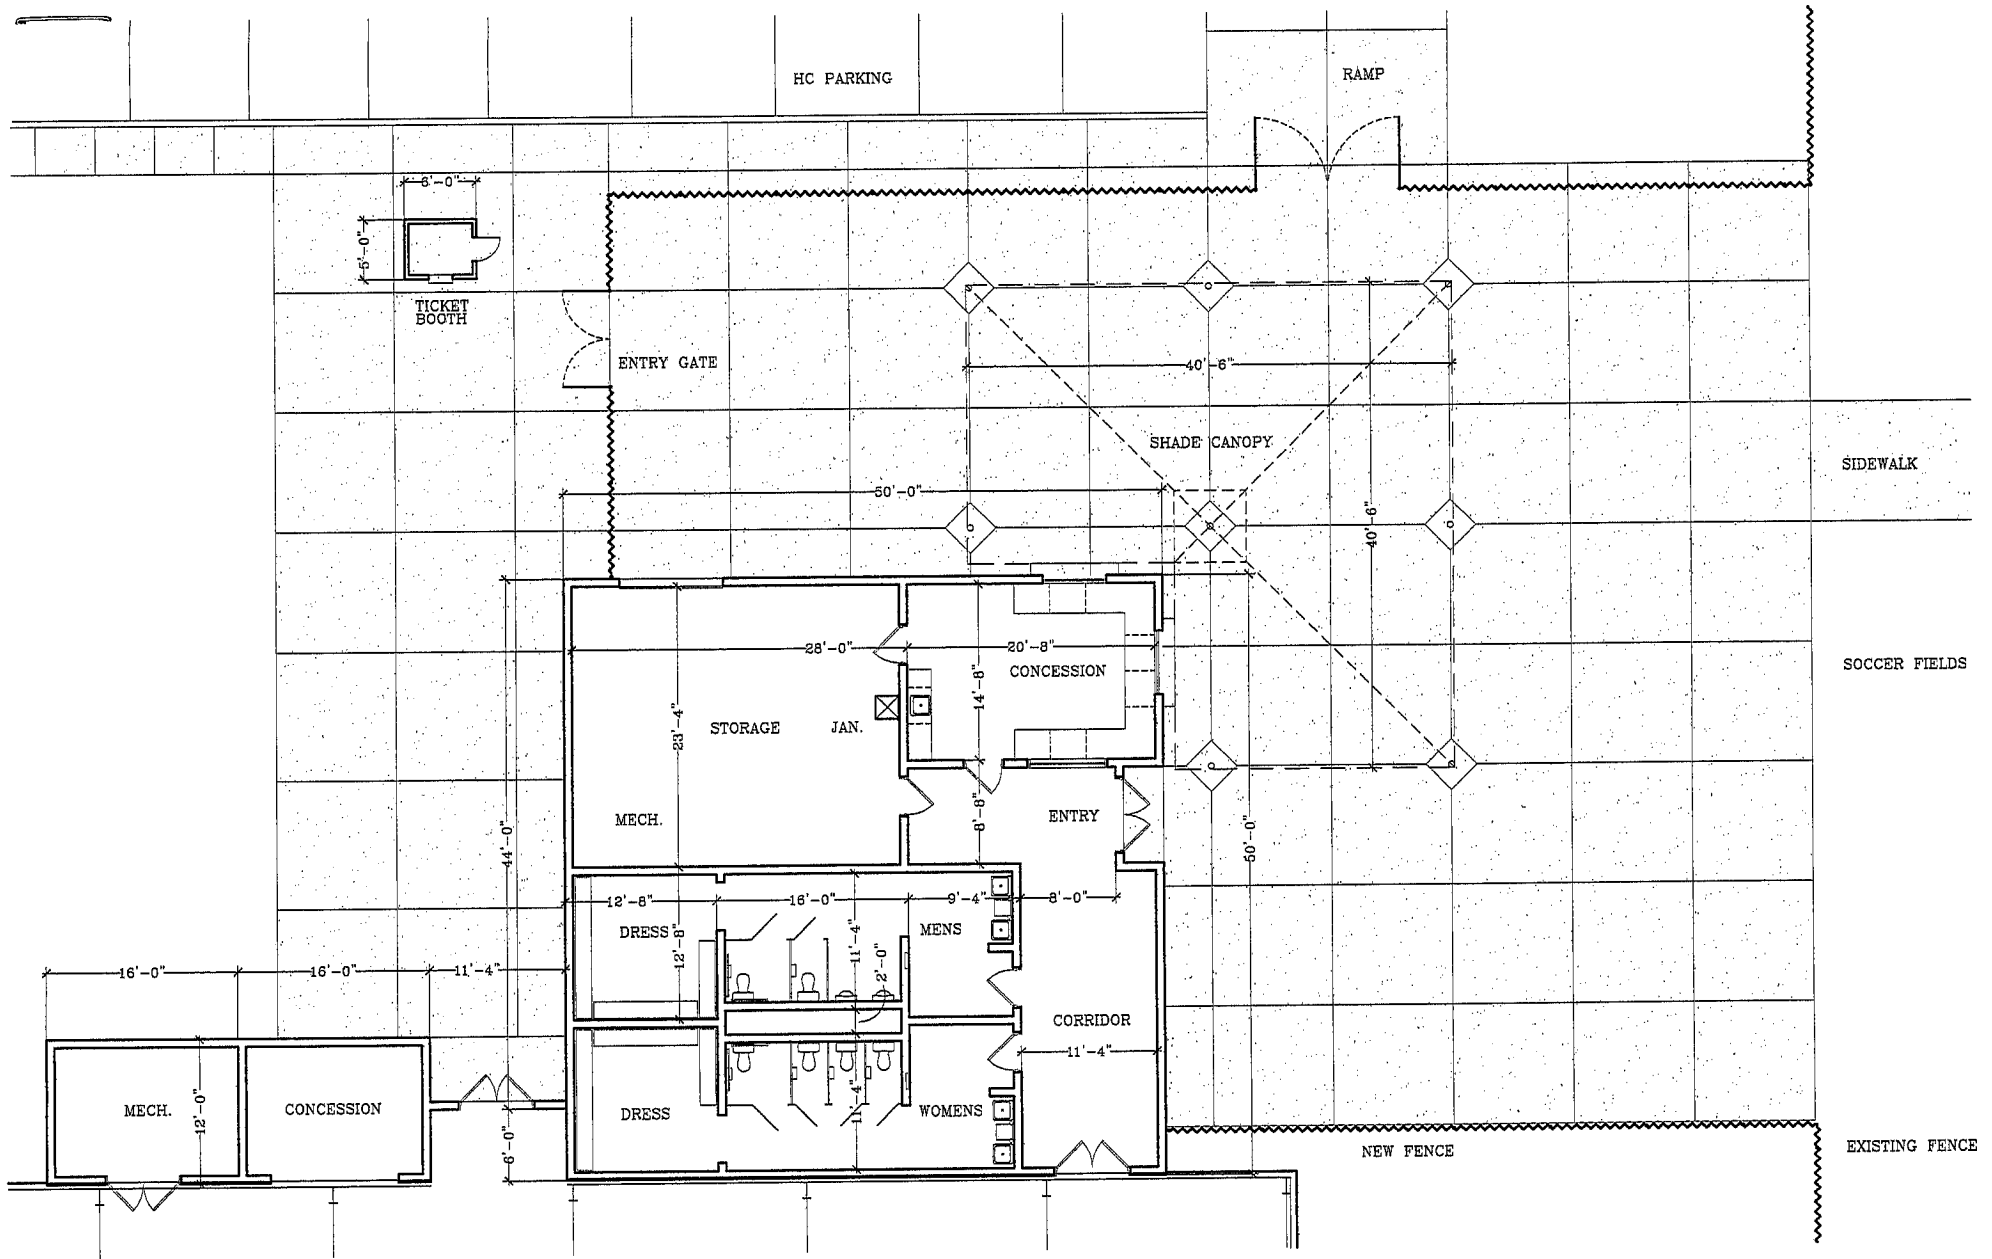

1

**PHASE 2 - FLOOR PLAN**  
 SCALE: 1/16" = 1'-0"

ISSUE	DATE
FINAL DESIGN	9-17-09
<b>D - 2</b>	