

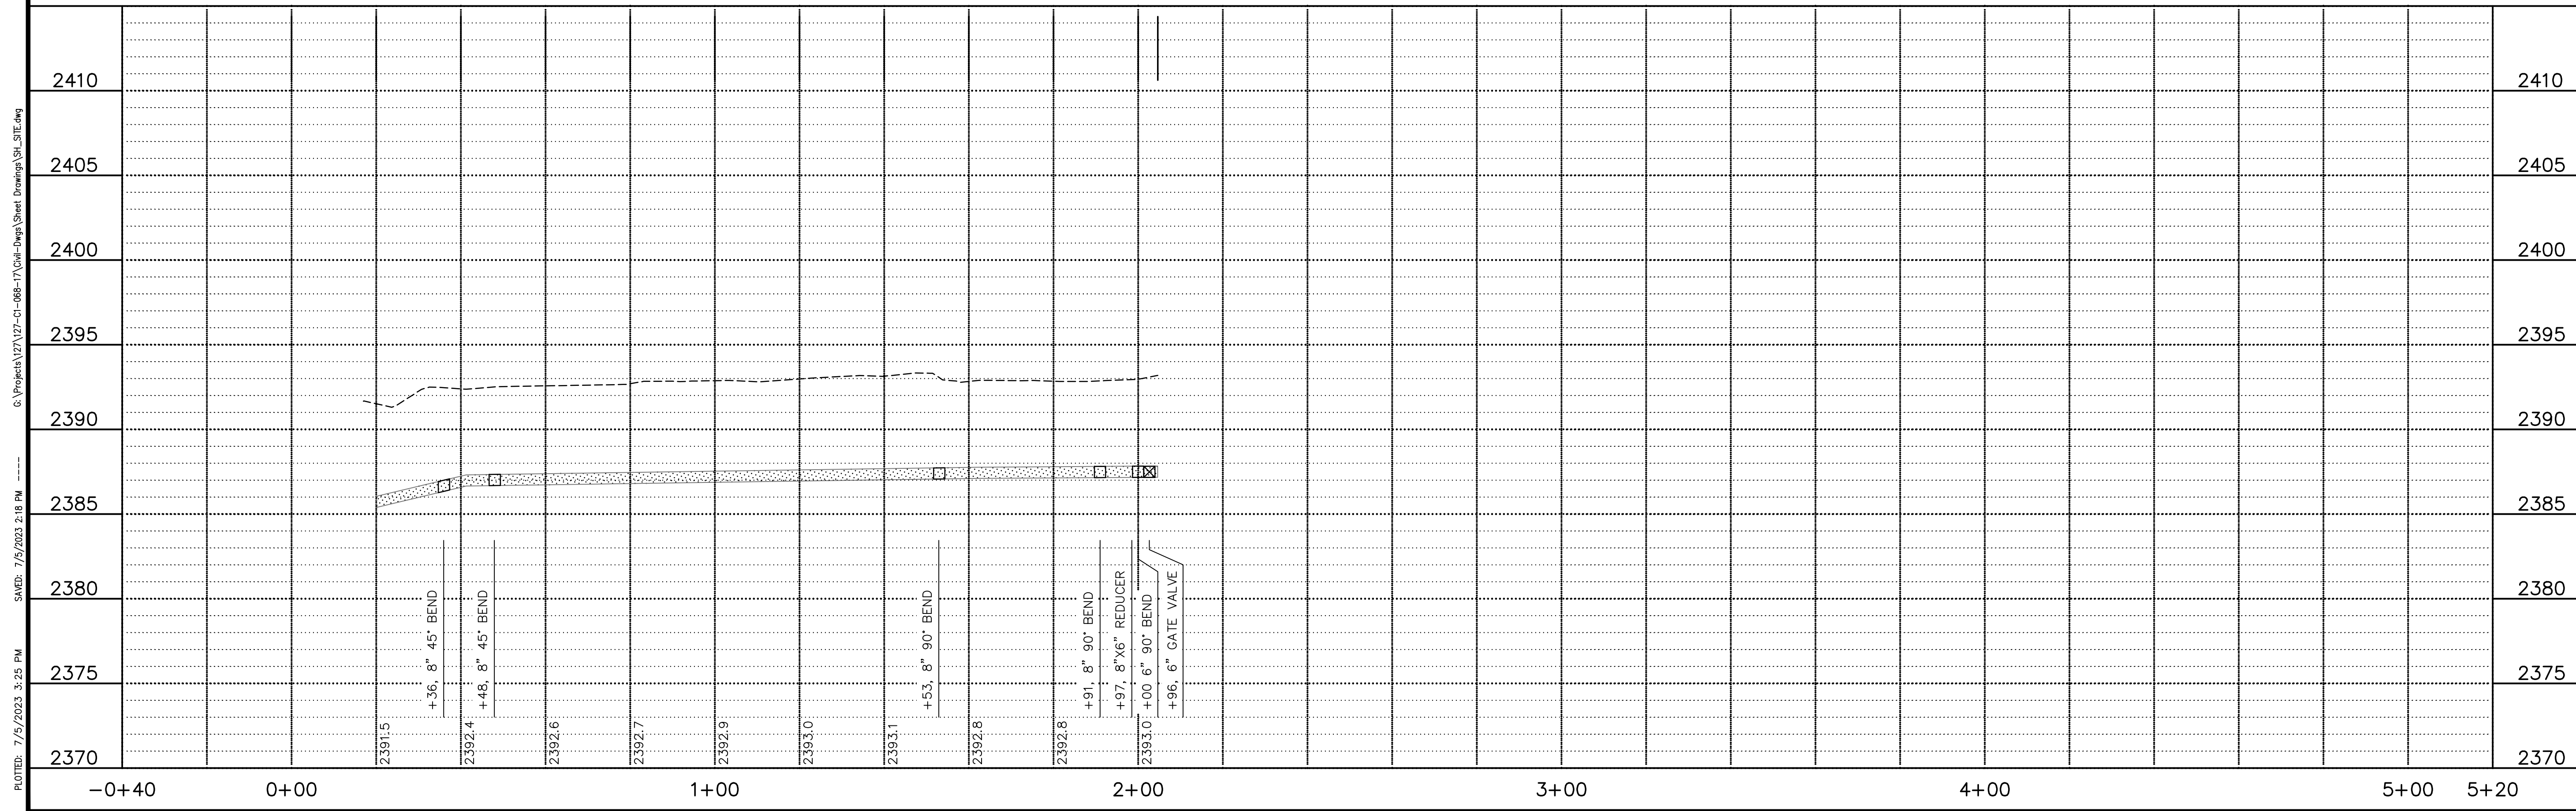
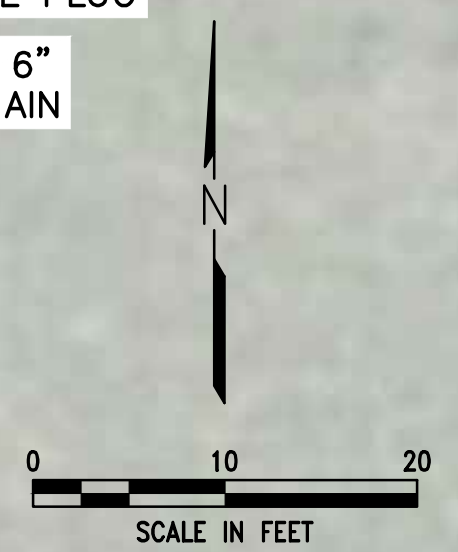
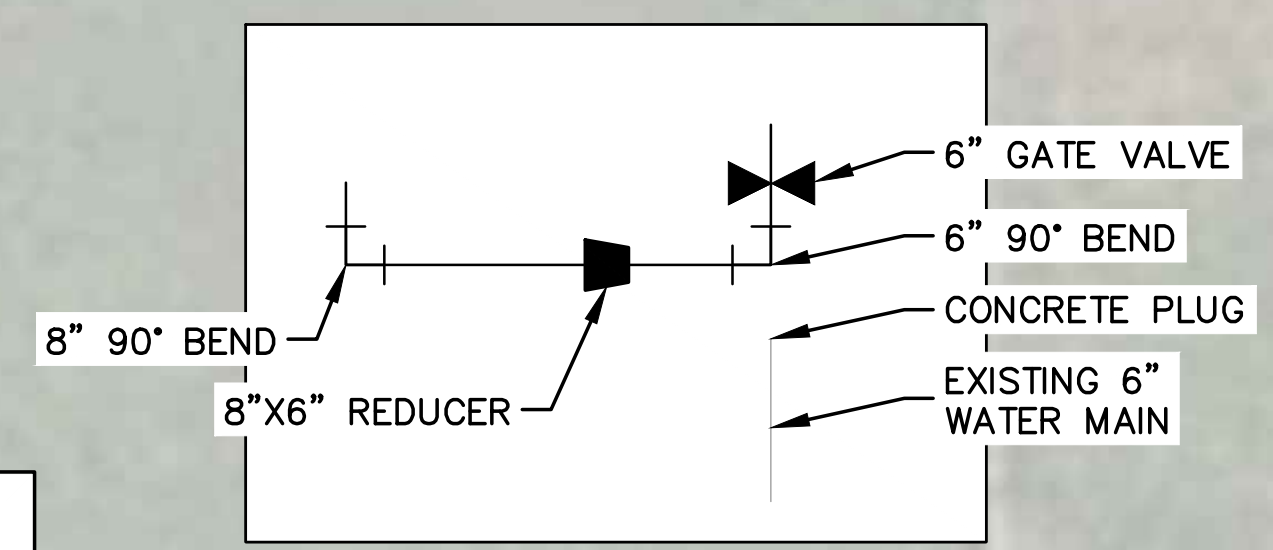


REVISIONS	BY

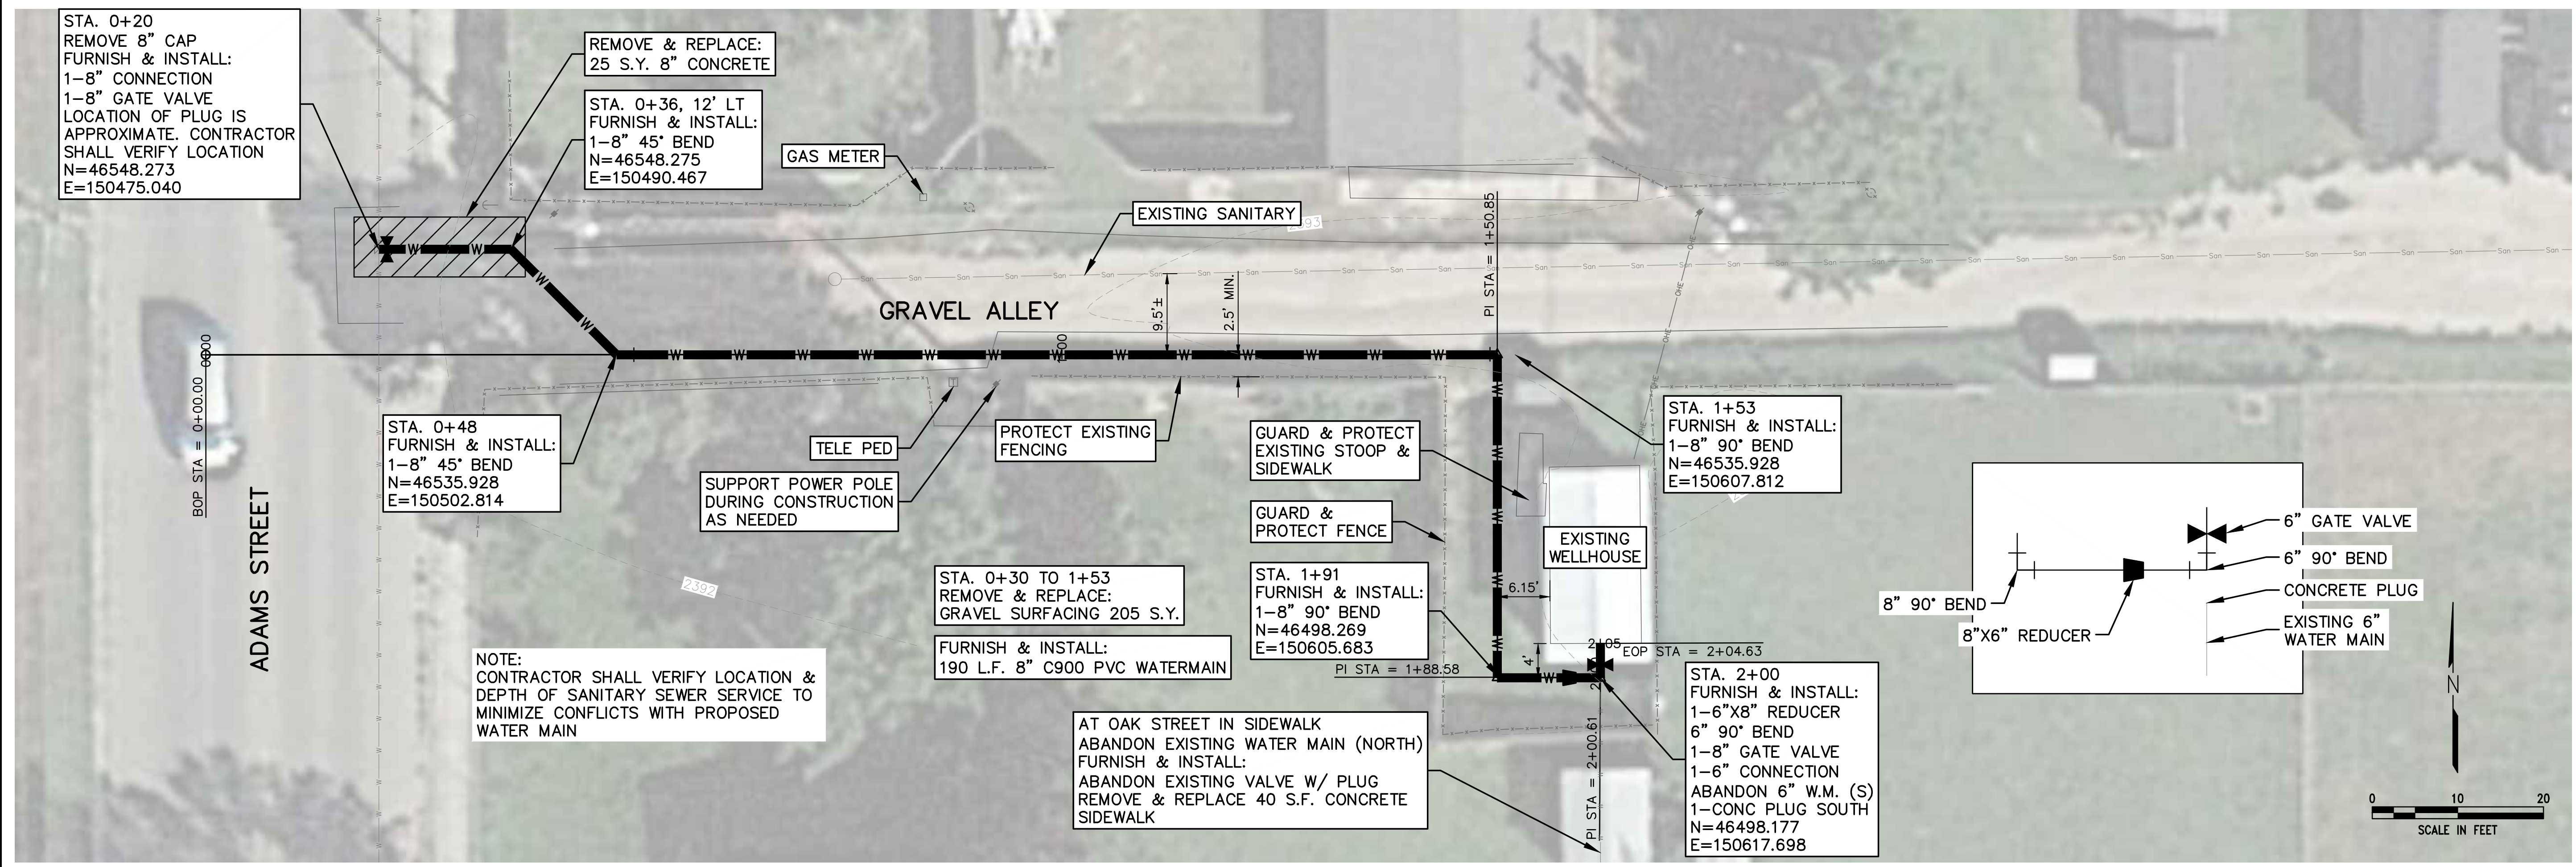

**WELL #10 WATER MAIN (WELL CONNECTION TO ADAMS ST.)**  
**SITE PLAN & PROFILE**  
 LEXINGTON, NEBRASKA

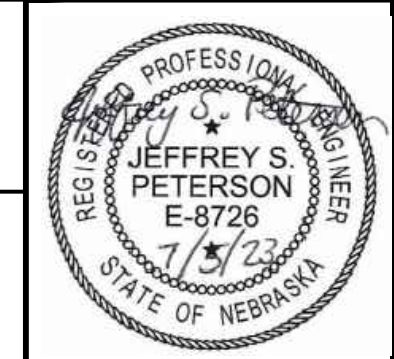

**VERIFY SCALES**  
 BAR IS ONE INCH ON ORIGINAL DRAWING  
 IF NOT ONE INCH ON THIS SHEET, ADJUST SCALES ACCORDINGLY.

SCALE: \_\_\_\_\_

PROJECT NO. 127-C1-068  
 DATE: JULY 2023  
 FIELD BOOK M&A DWG NO. 41813  
 DRAWN BY: JHD APRVD BY: \_\_\_\_\_  
 SHEET **3**

PLOTTED: 7/5/2023 3:25 PM  
 SAVED: 7/5/2023 2:18 PM  
 G:\Projects\127\127-C1-068-17 (Civil-Eng) Sheet Drawings\SI-SITE.dwg