



City Of Lexington

VETERANS PAVILION AT KIRKPATRICK MEMORIAL PARK

1002 N Monroe St.
Lexington, NE, 68850

June 15, 2022



WILKINS

ARCHITECTURE | DESIGN | PLANNING



I, Jacob M. Sertich,
Registered Architect, am the
Coordinating Professional
on this project.

SHEET INDEX

C1.0	SITE PLAN
C2.0	GRADING PLAN
C3.0	SANITARY SEWER PLAN
C3.1	WATER SERVICE PLAN
C3.2	STORM SEWER PLAN
C3.3	EROSION CONTROL PLAN
C4.0	NOTES
C4.1	WATER AND SEWER DETAILS
C4.2	PAVING & STORM DETAILS
C4.3	EROSION CONTROL DETAILS
A0.1	GENERAL NOTES AND ASSEMBLIES
A1.0	OVERALL FLOOR PLAN
A2.0	ENLARGED FLOOR PLAN
A3.0	REFLECTED CEILING PLAN
A4.0	ROOF PLAN
A5.0	EXTERIOR ELEVATIONS
A6.0	BUILDING & WALL SECTIONS
A8.0	DOOR AND WINDOW TYPES AND DETAILS
A9.0	ROOM FINISH SCHEDULE
A9.1	INTERIOR ELEVATIONS
A11.0	RAMP AND STAIRS
S1.1	STRUCTURAL NOTES AND DESIGN DATA
S1.2	STRUCTURAL SCHEDULES
S2.1	STRUCTURAL PLANS
S3.1	STRUCTURAL DETAILS
M1.0	HVAC PLAN
P1.0	PLUMBING PLAN
P1.1	SANITARY PLAN
P1.2	DETAILS
E0.1	GENERAL ELECTRICAL NOTES AND SYMBOL LEGEND
E0.2	ELECTRICAL SPECIFICATIONS
E0.3	ELECTRICAL SPECIFICATIONS
E0.4	ELECTRICAL SPEDIFICATIONS
E1.0	ELECTRICAL SITE PLAN
E1.1	ELECTRICAL PLANS
E.2.1	ELECTRICAL DETAILS
E3.1	ELECTRICAL SCHEDULES

ARCHITECT

Wilkins Architecture | Design | Planning LLC
2908 West 39th St Suite A
Kearney, NE 68845
T: 308.237.5787
www.WilkinsADP.com

CIVIL ENGINEER

Miller & Associates
111 Central Ave
Kearney, NE 68847
T: 308.234.6456
www.miller-engineers.com

MECHANICAL ENGINEER


James Marshall Engineering
74681 K Road
Elm Creek, NE 68836
T:308.440.4270

ELECTRICAL ENGINEER

KPE Architecture Engineering Forensics
1016 Leavenworth St.
Omaha, NE
T: 888.484.4939
www.kpe-inc.com

STRUCTURAL ENGINEER

Lange Structural Group
1919 40th ST Suite 302
Lincoln, NE 68506
T: 402.421.9540
www.langestructuralgroup.com

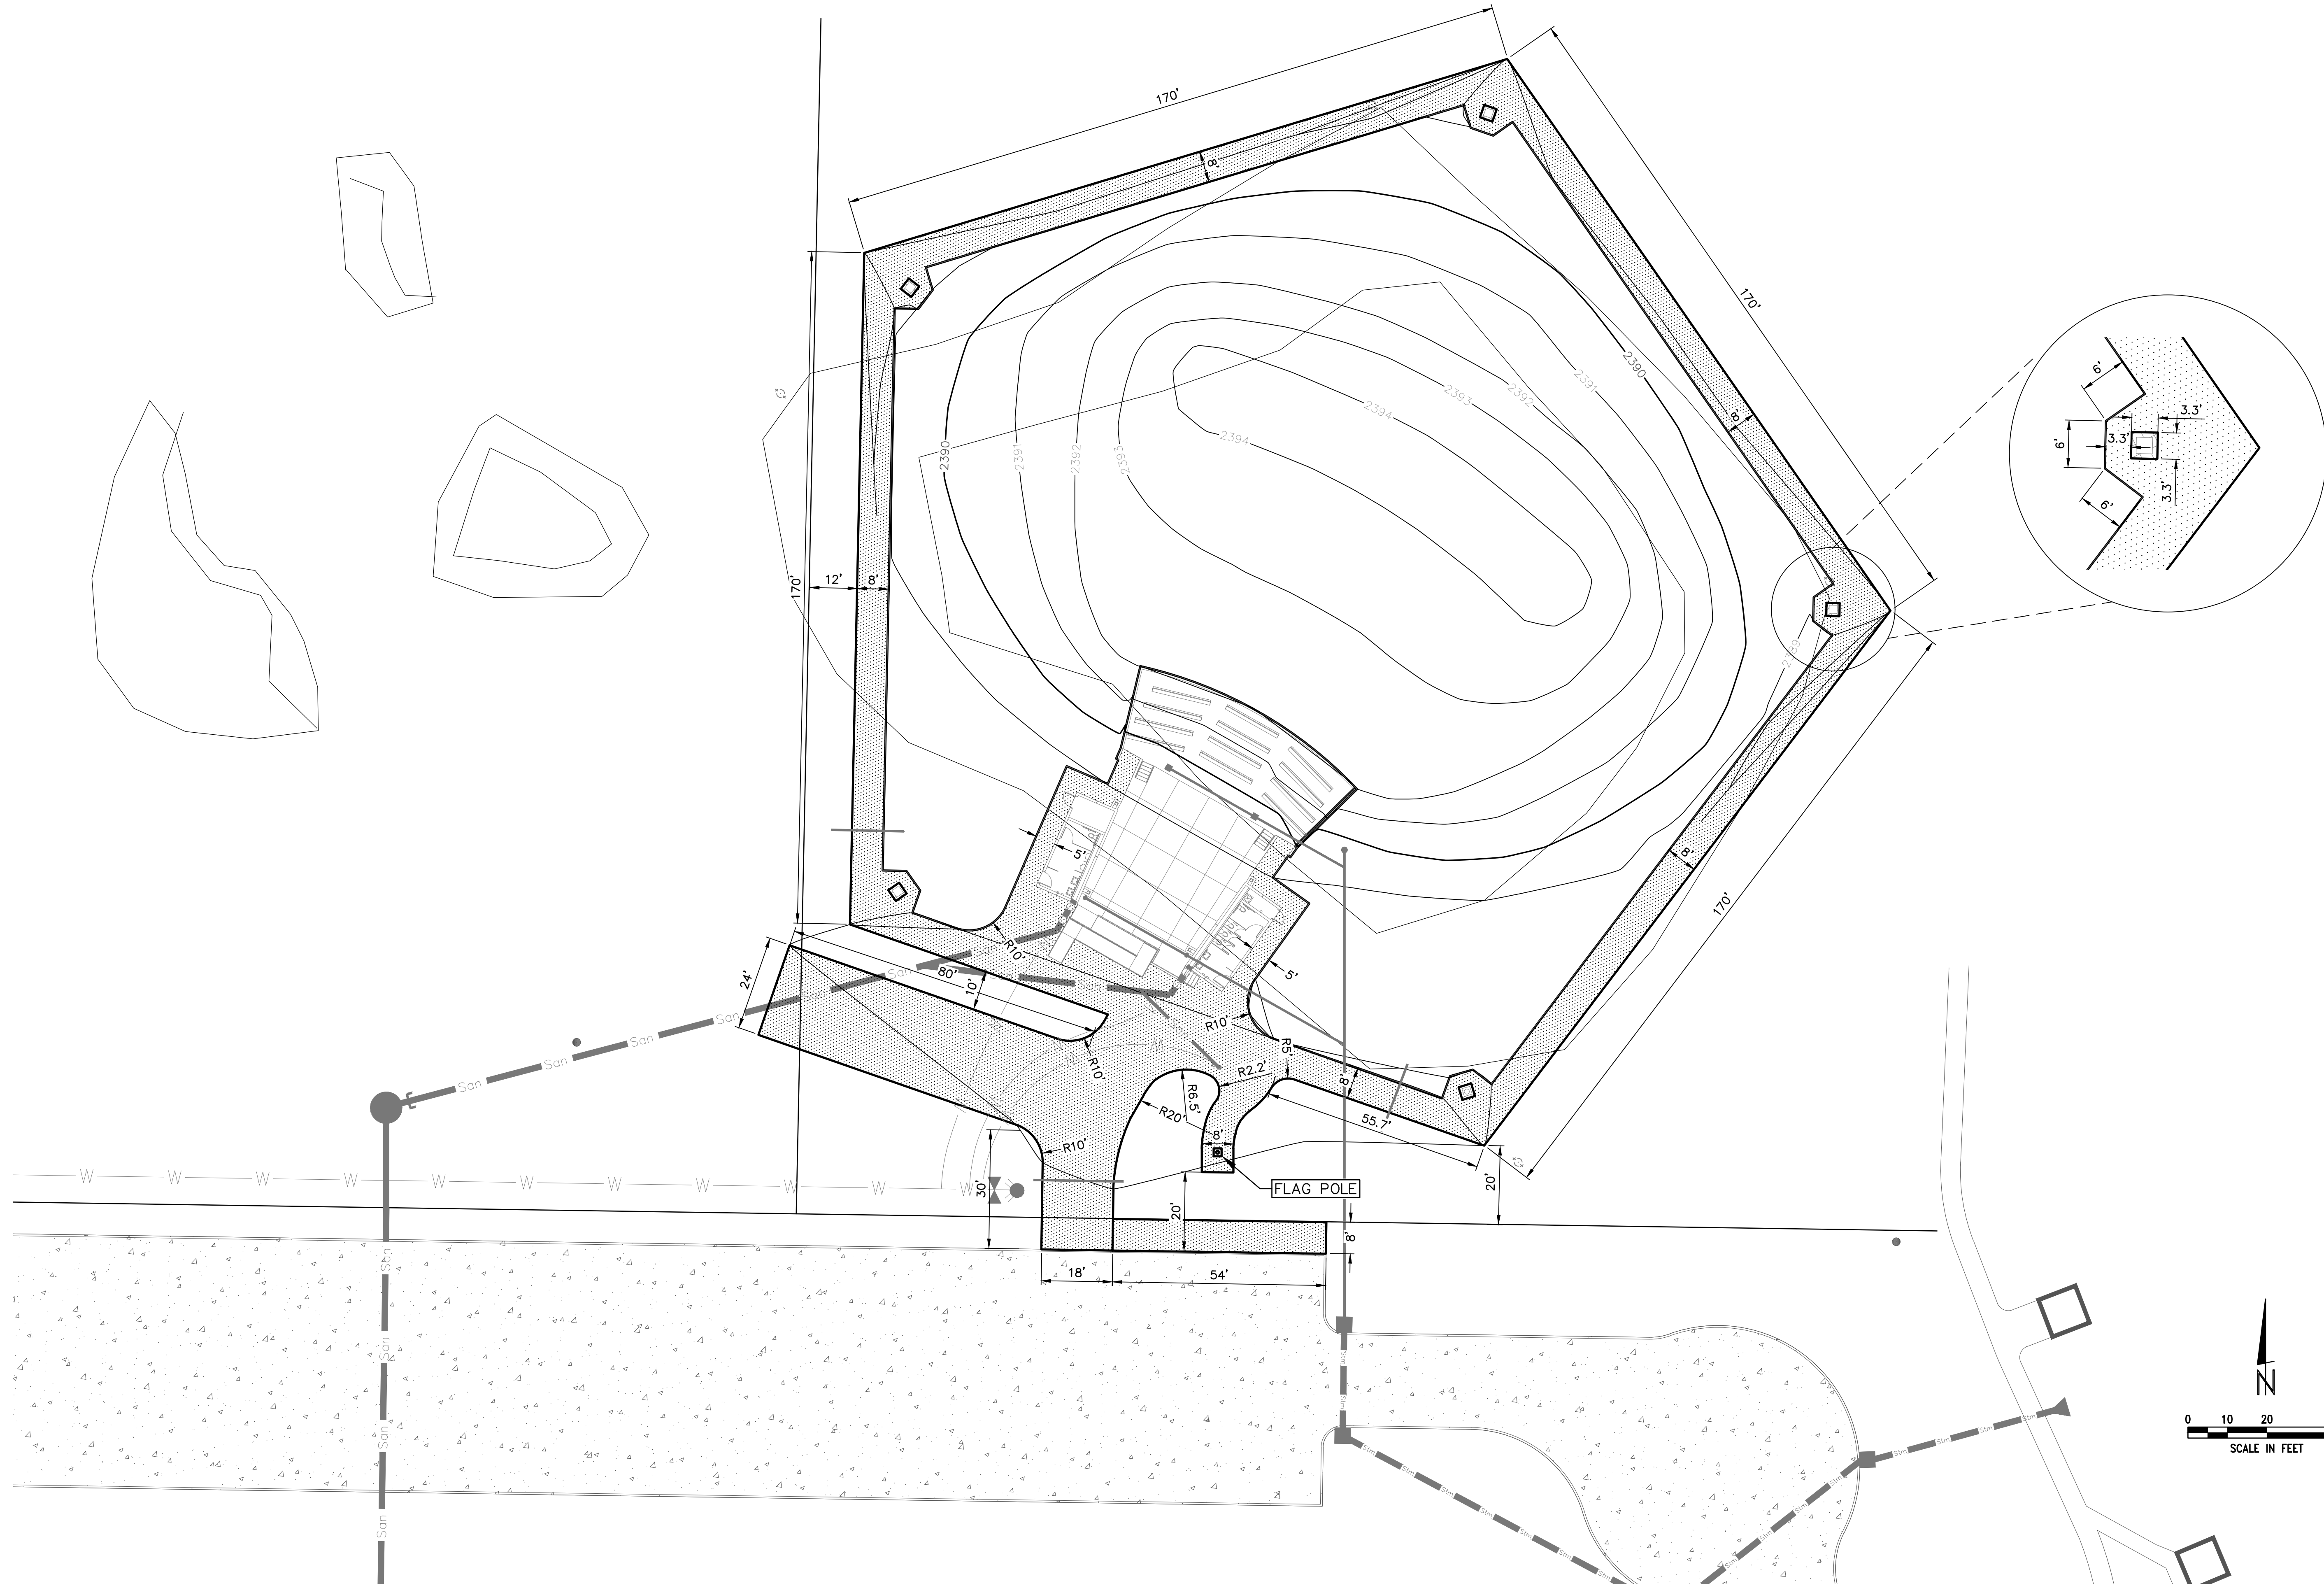

City Of Lexington
KIRK PATRICK VETERANS PAVILION
 Lexington, Nebraska

Revision/Issue	Date

SITE PLAN

Project Number: 2202
 Date: June 15, 2022
 Copyright © 2022
 WILKINS Architecture | Design | Planning LLC

Sheet Number:
C1.0




City Of Lexington
KIRK PATRICK VETERANS PAVILION
 Lexington, Nebraska


Revision/Issue	Date

Overall Floor Plan


Project Number: 2202
 Date: June 15, 2022
 Copyright © 2022
 WILKINS Architecture | Design | Planning L.L.C.

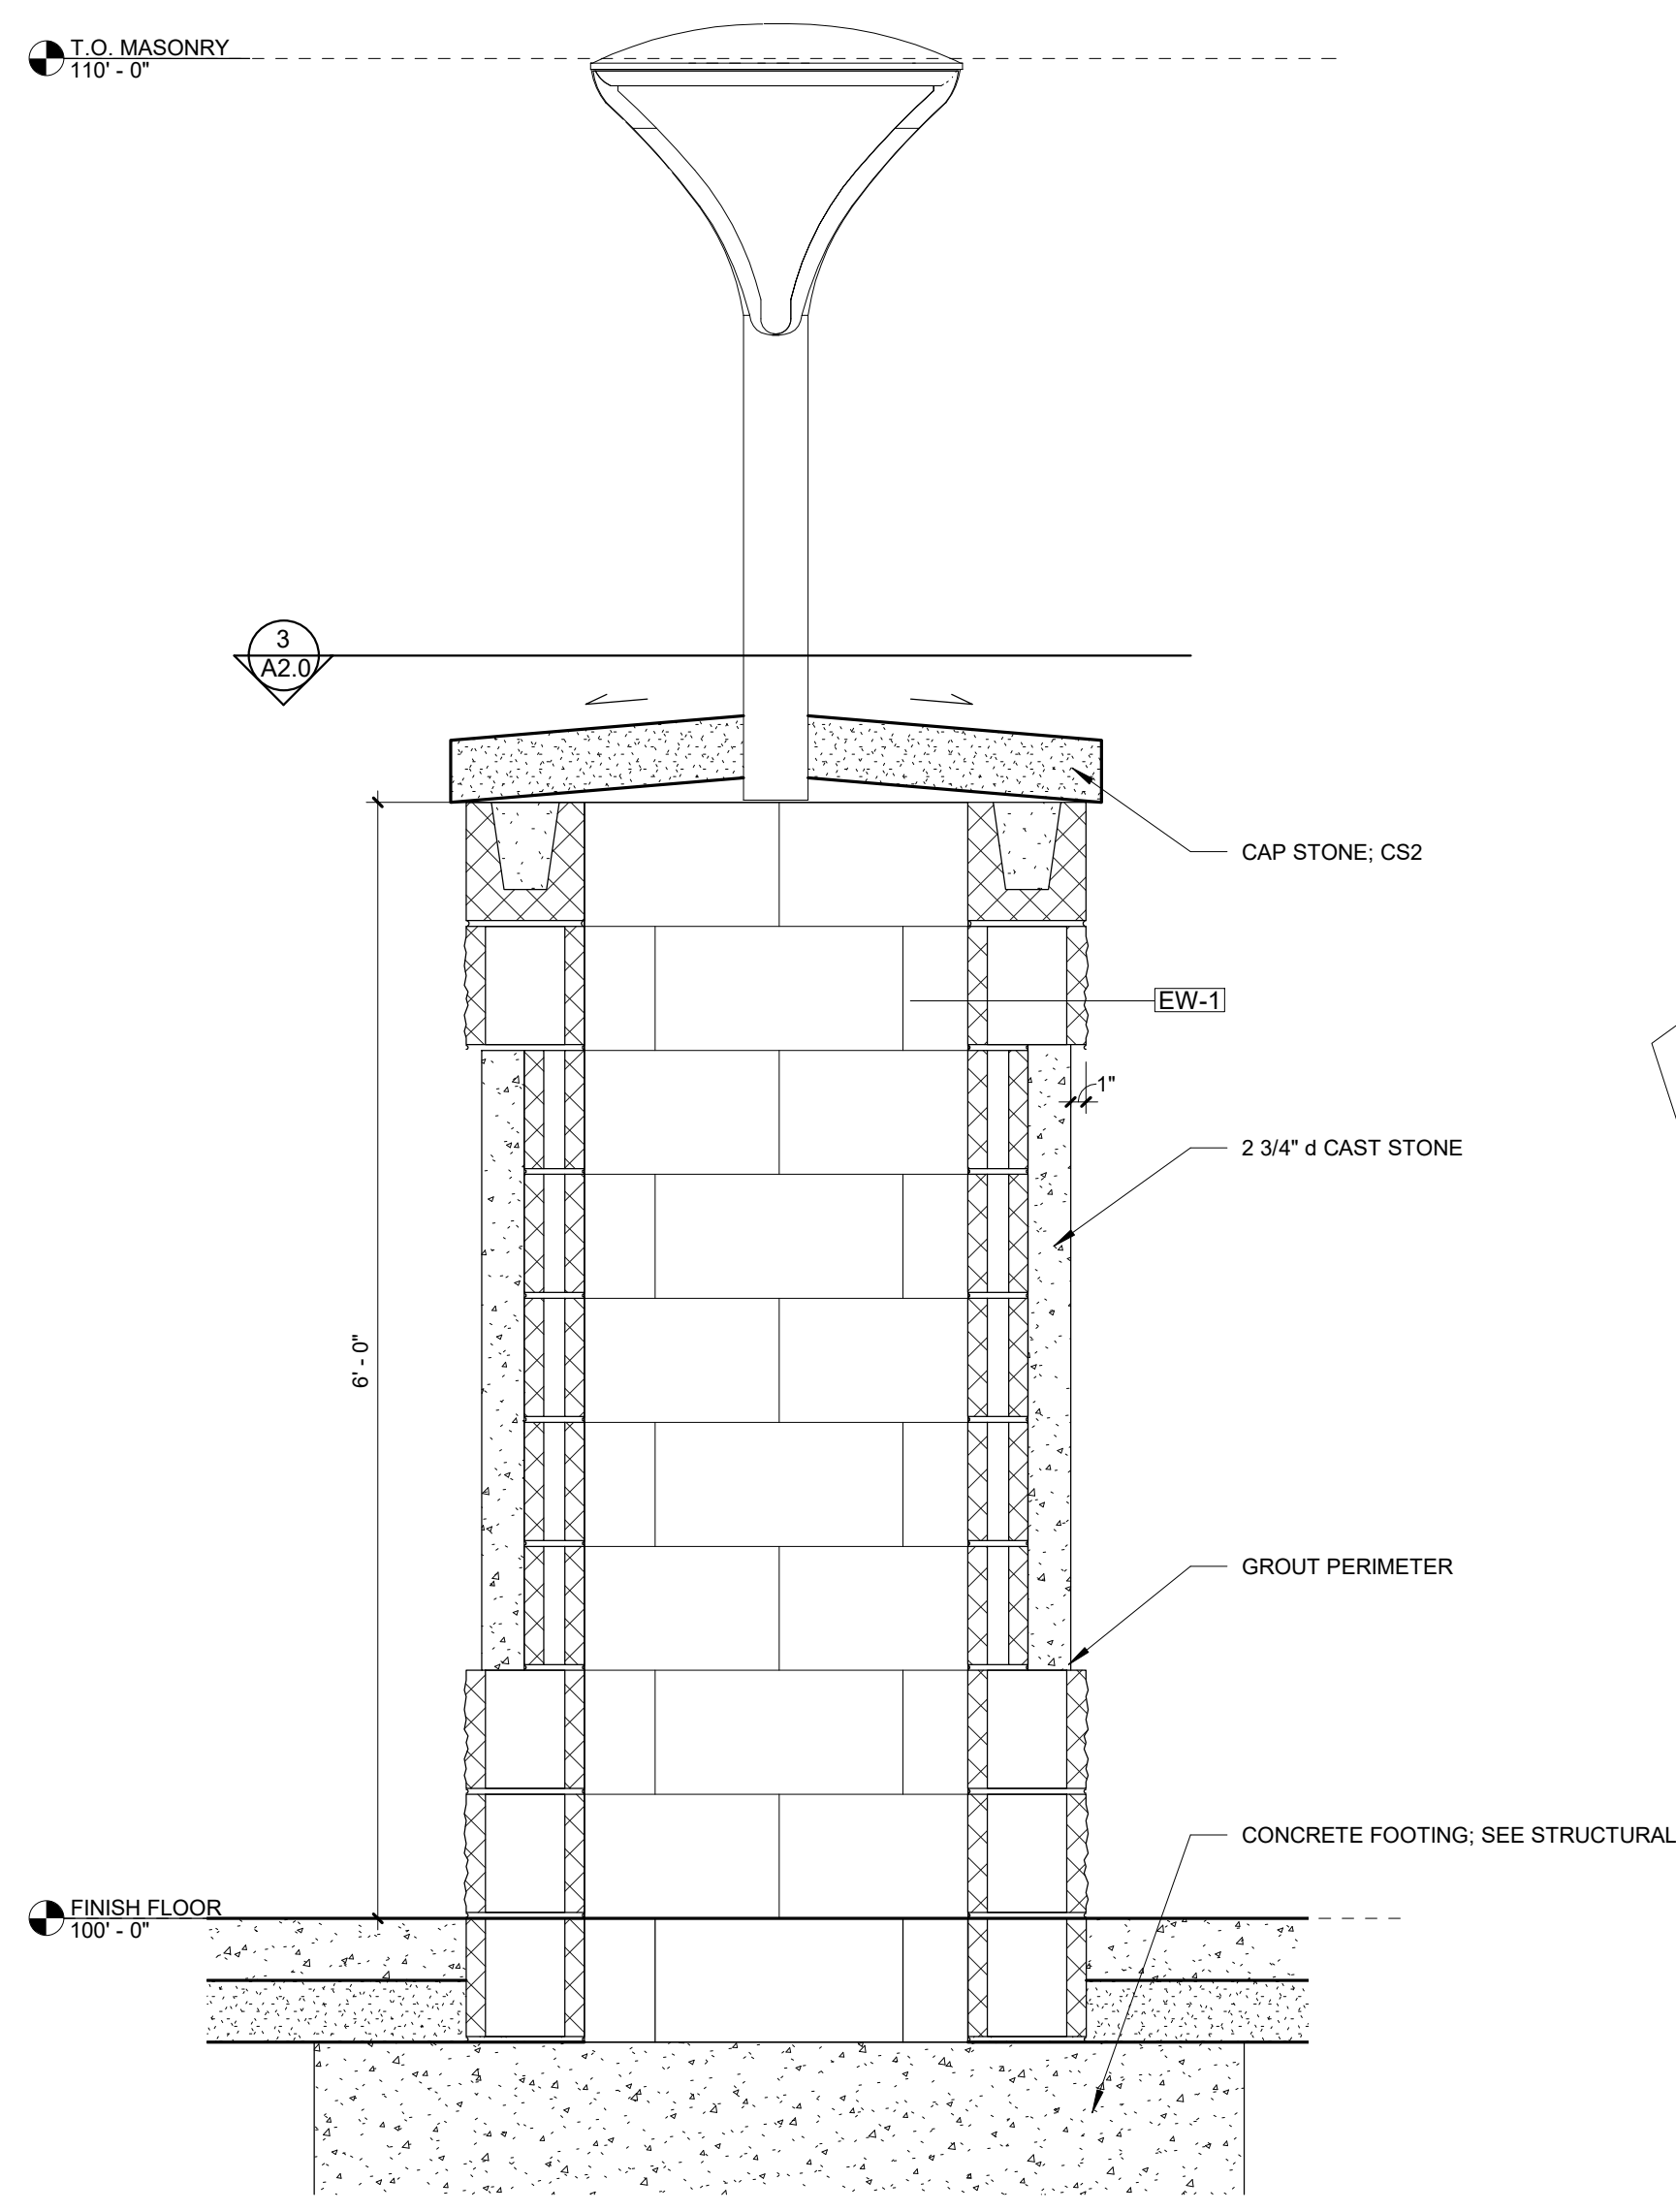

3 MONUMENT SECTION (TYP)
 SCALE: 1" = 1'-0"

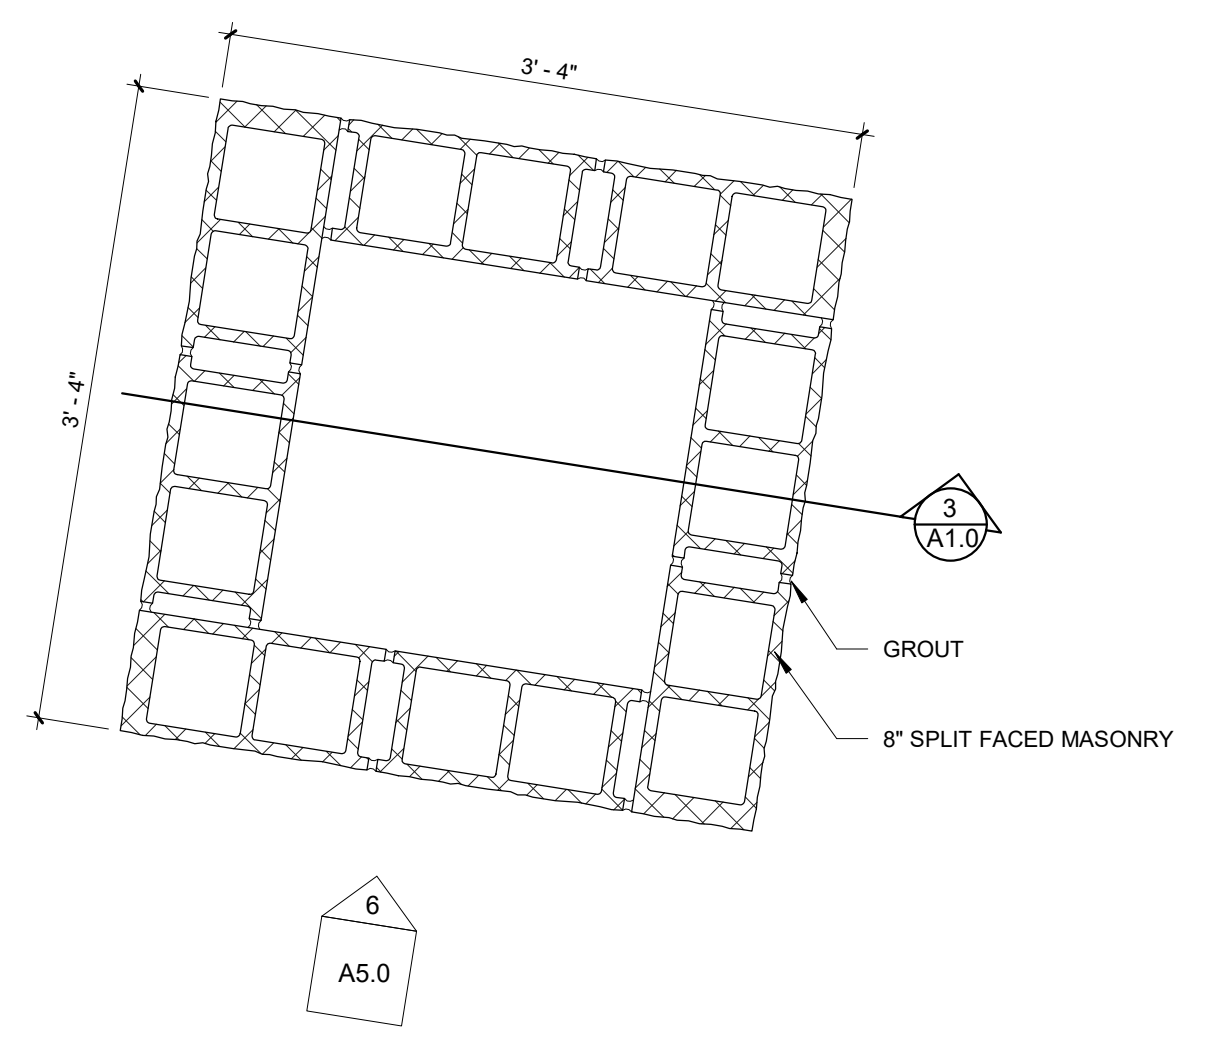


2 PLAN DETAIL - MONUMENT BASE (TYP)
 SCALE: 1" = 1'-0"

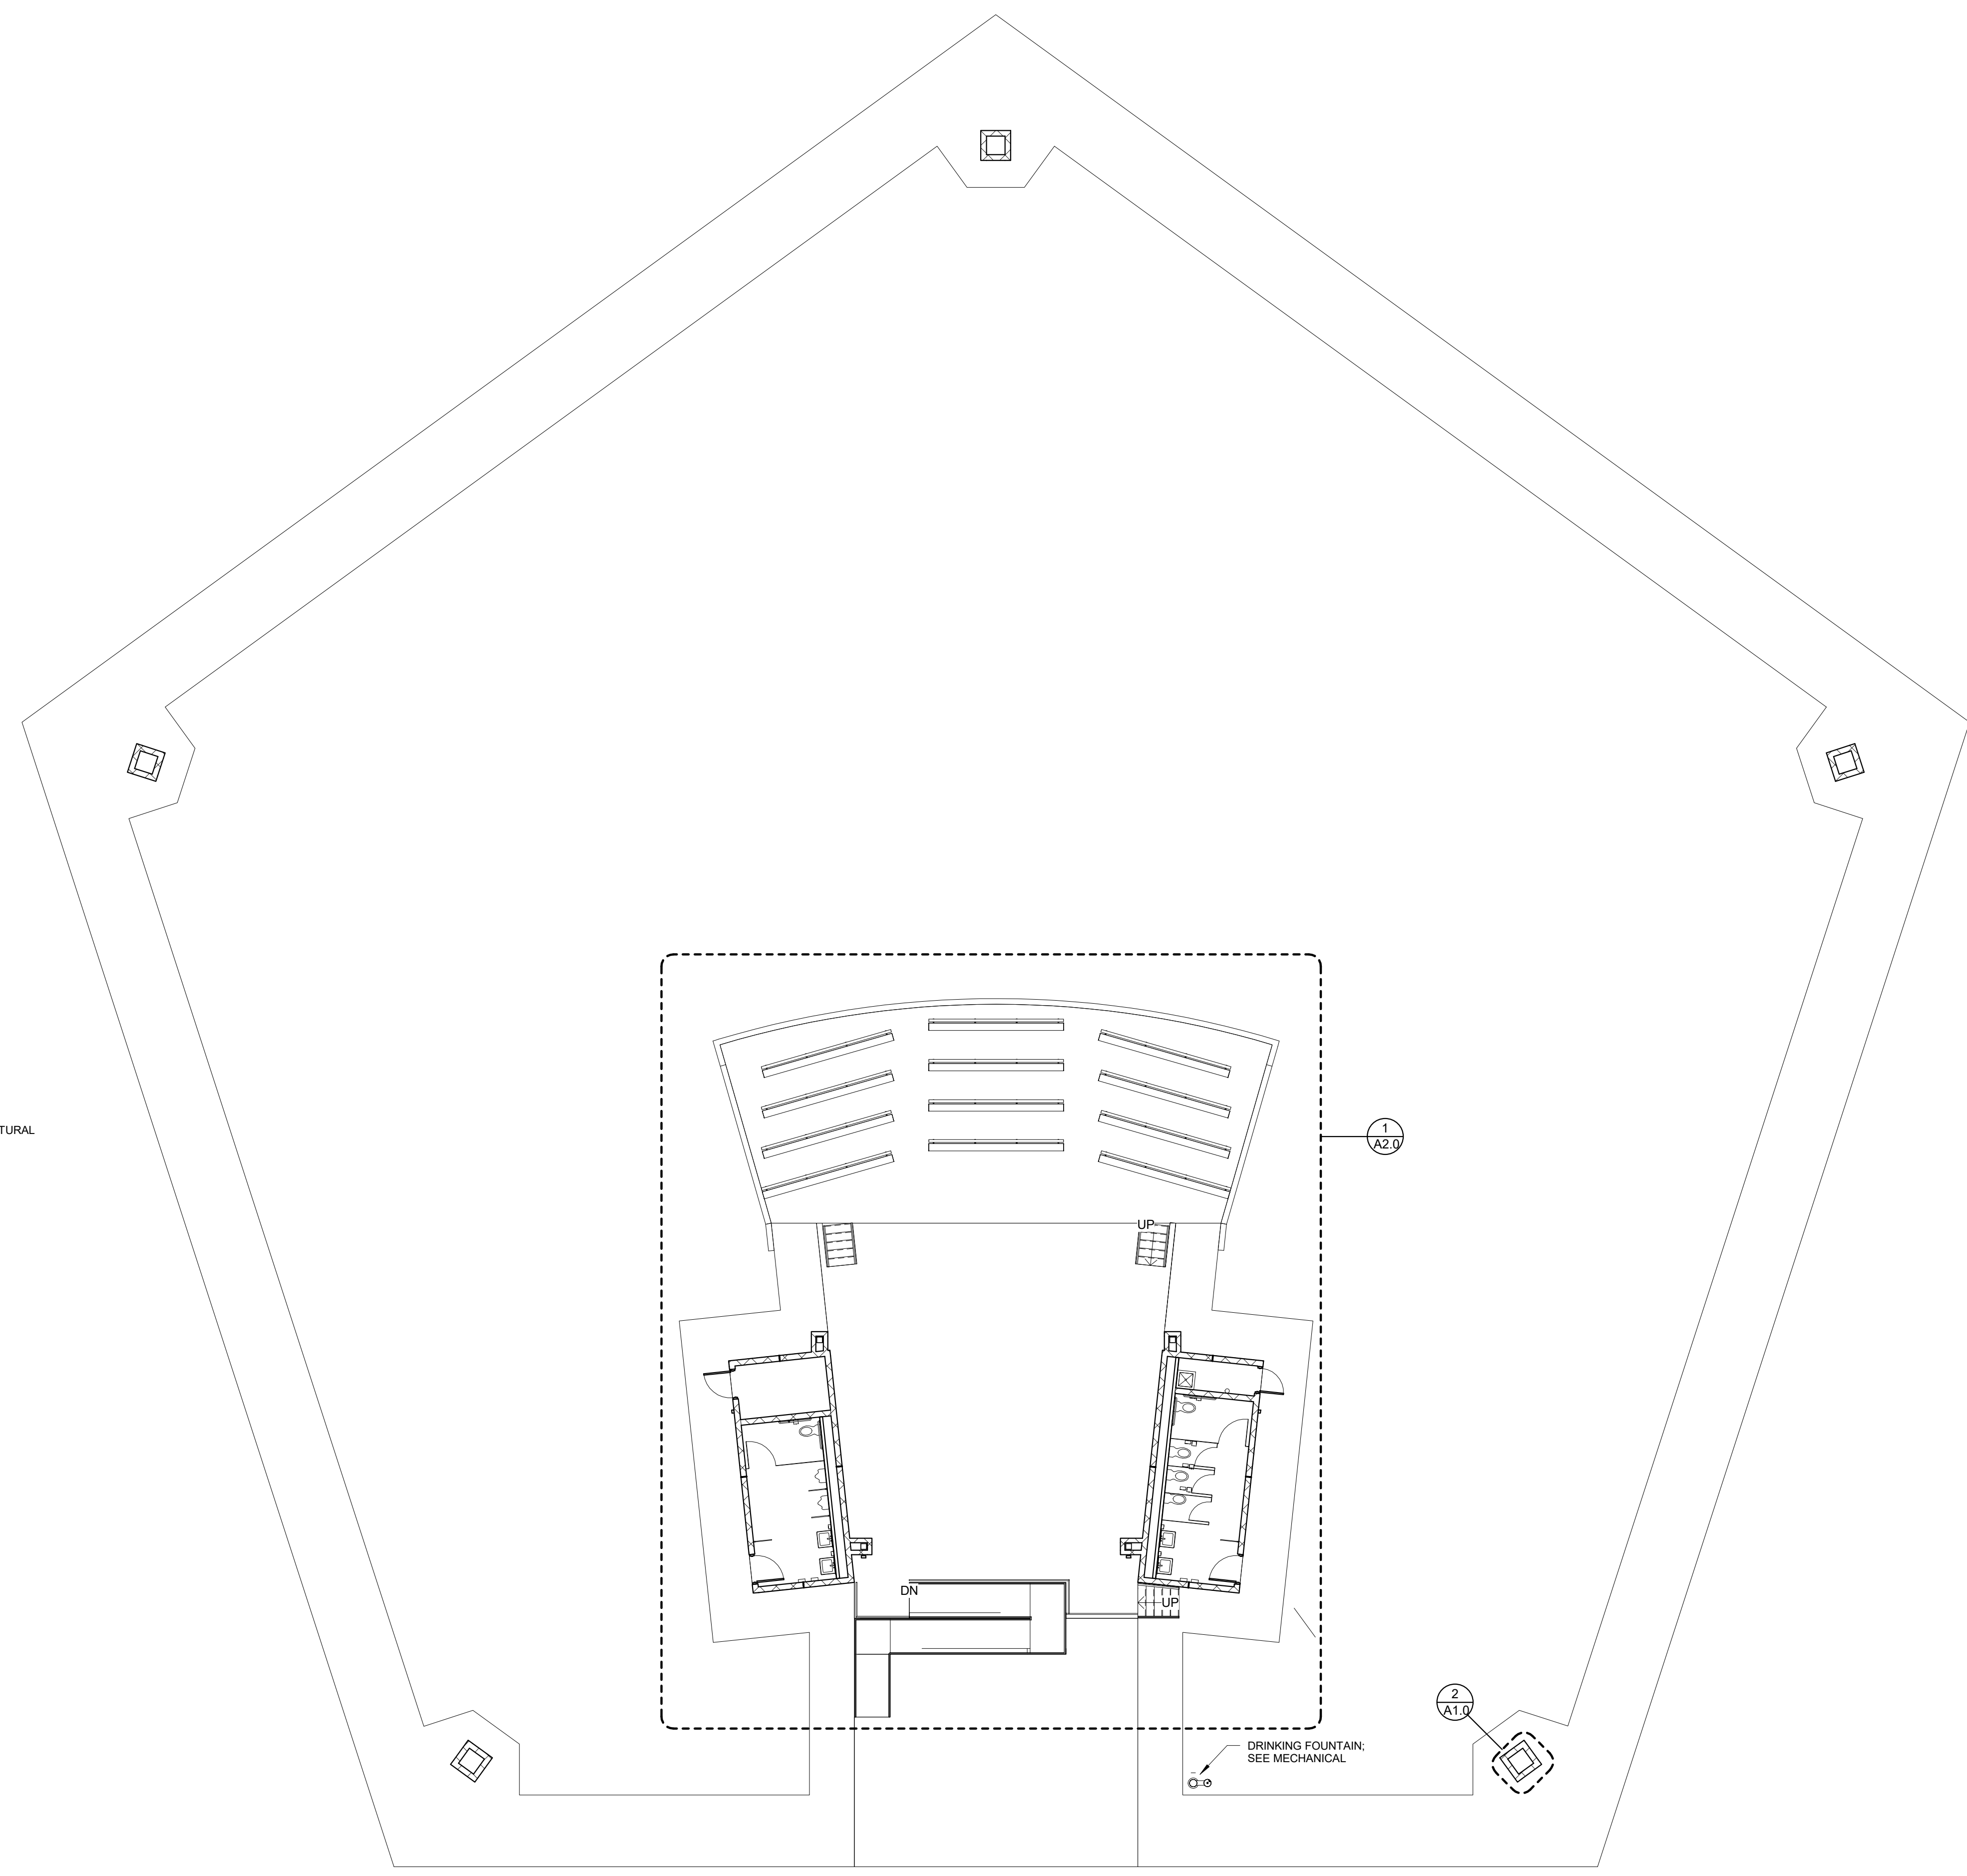


1 FLOOR PLAN - GROUND FLOOR
 SCALE: 3/32" = 1'-0"


ACCESSORY/ EQUIPMENT SCHEDULE				
KEY NOTE	TYPE	MANUFACTURER	MODEL	COMMENTS
A	18" GRAB BAR	BOBRICK	B-6806-18	CONTRACTOR PROVIDED & INSTALLED
B	36" GRAB BAR	BOBRICK	B-6806-36	CONTRACTOR PROVIDED & INSTALLED
C	42" GRAB BAR	BOBRICK	B-6806-42	CONTRACTOR PROVIDED & INSTALLED
D	HAND DRYER	AMERICAN SPECIALTIES	0196	CONTRACTOR PROVIDED & INSTALLED; DYSON AIRBLADE V AND BOBRICK QUIET DRY ALSO ACCEPTABLE
E	SOAP DISPENSER			CONTRACTOR PROVIDED & INSTALLED
G	SANITARY NAPKIN DISPOSAL	BOBRICK	B-270	CONTRACTOR PROVIDED & INSTALLED
H	Bobrick Toilet Tissue Dispenser B-2888			CONTRACTOR PROVIDED & INSTALLED
J	1/4" PLATE GLASS MIRROR			CONTRACTOR PROVIDED & INSTALLED

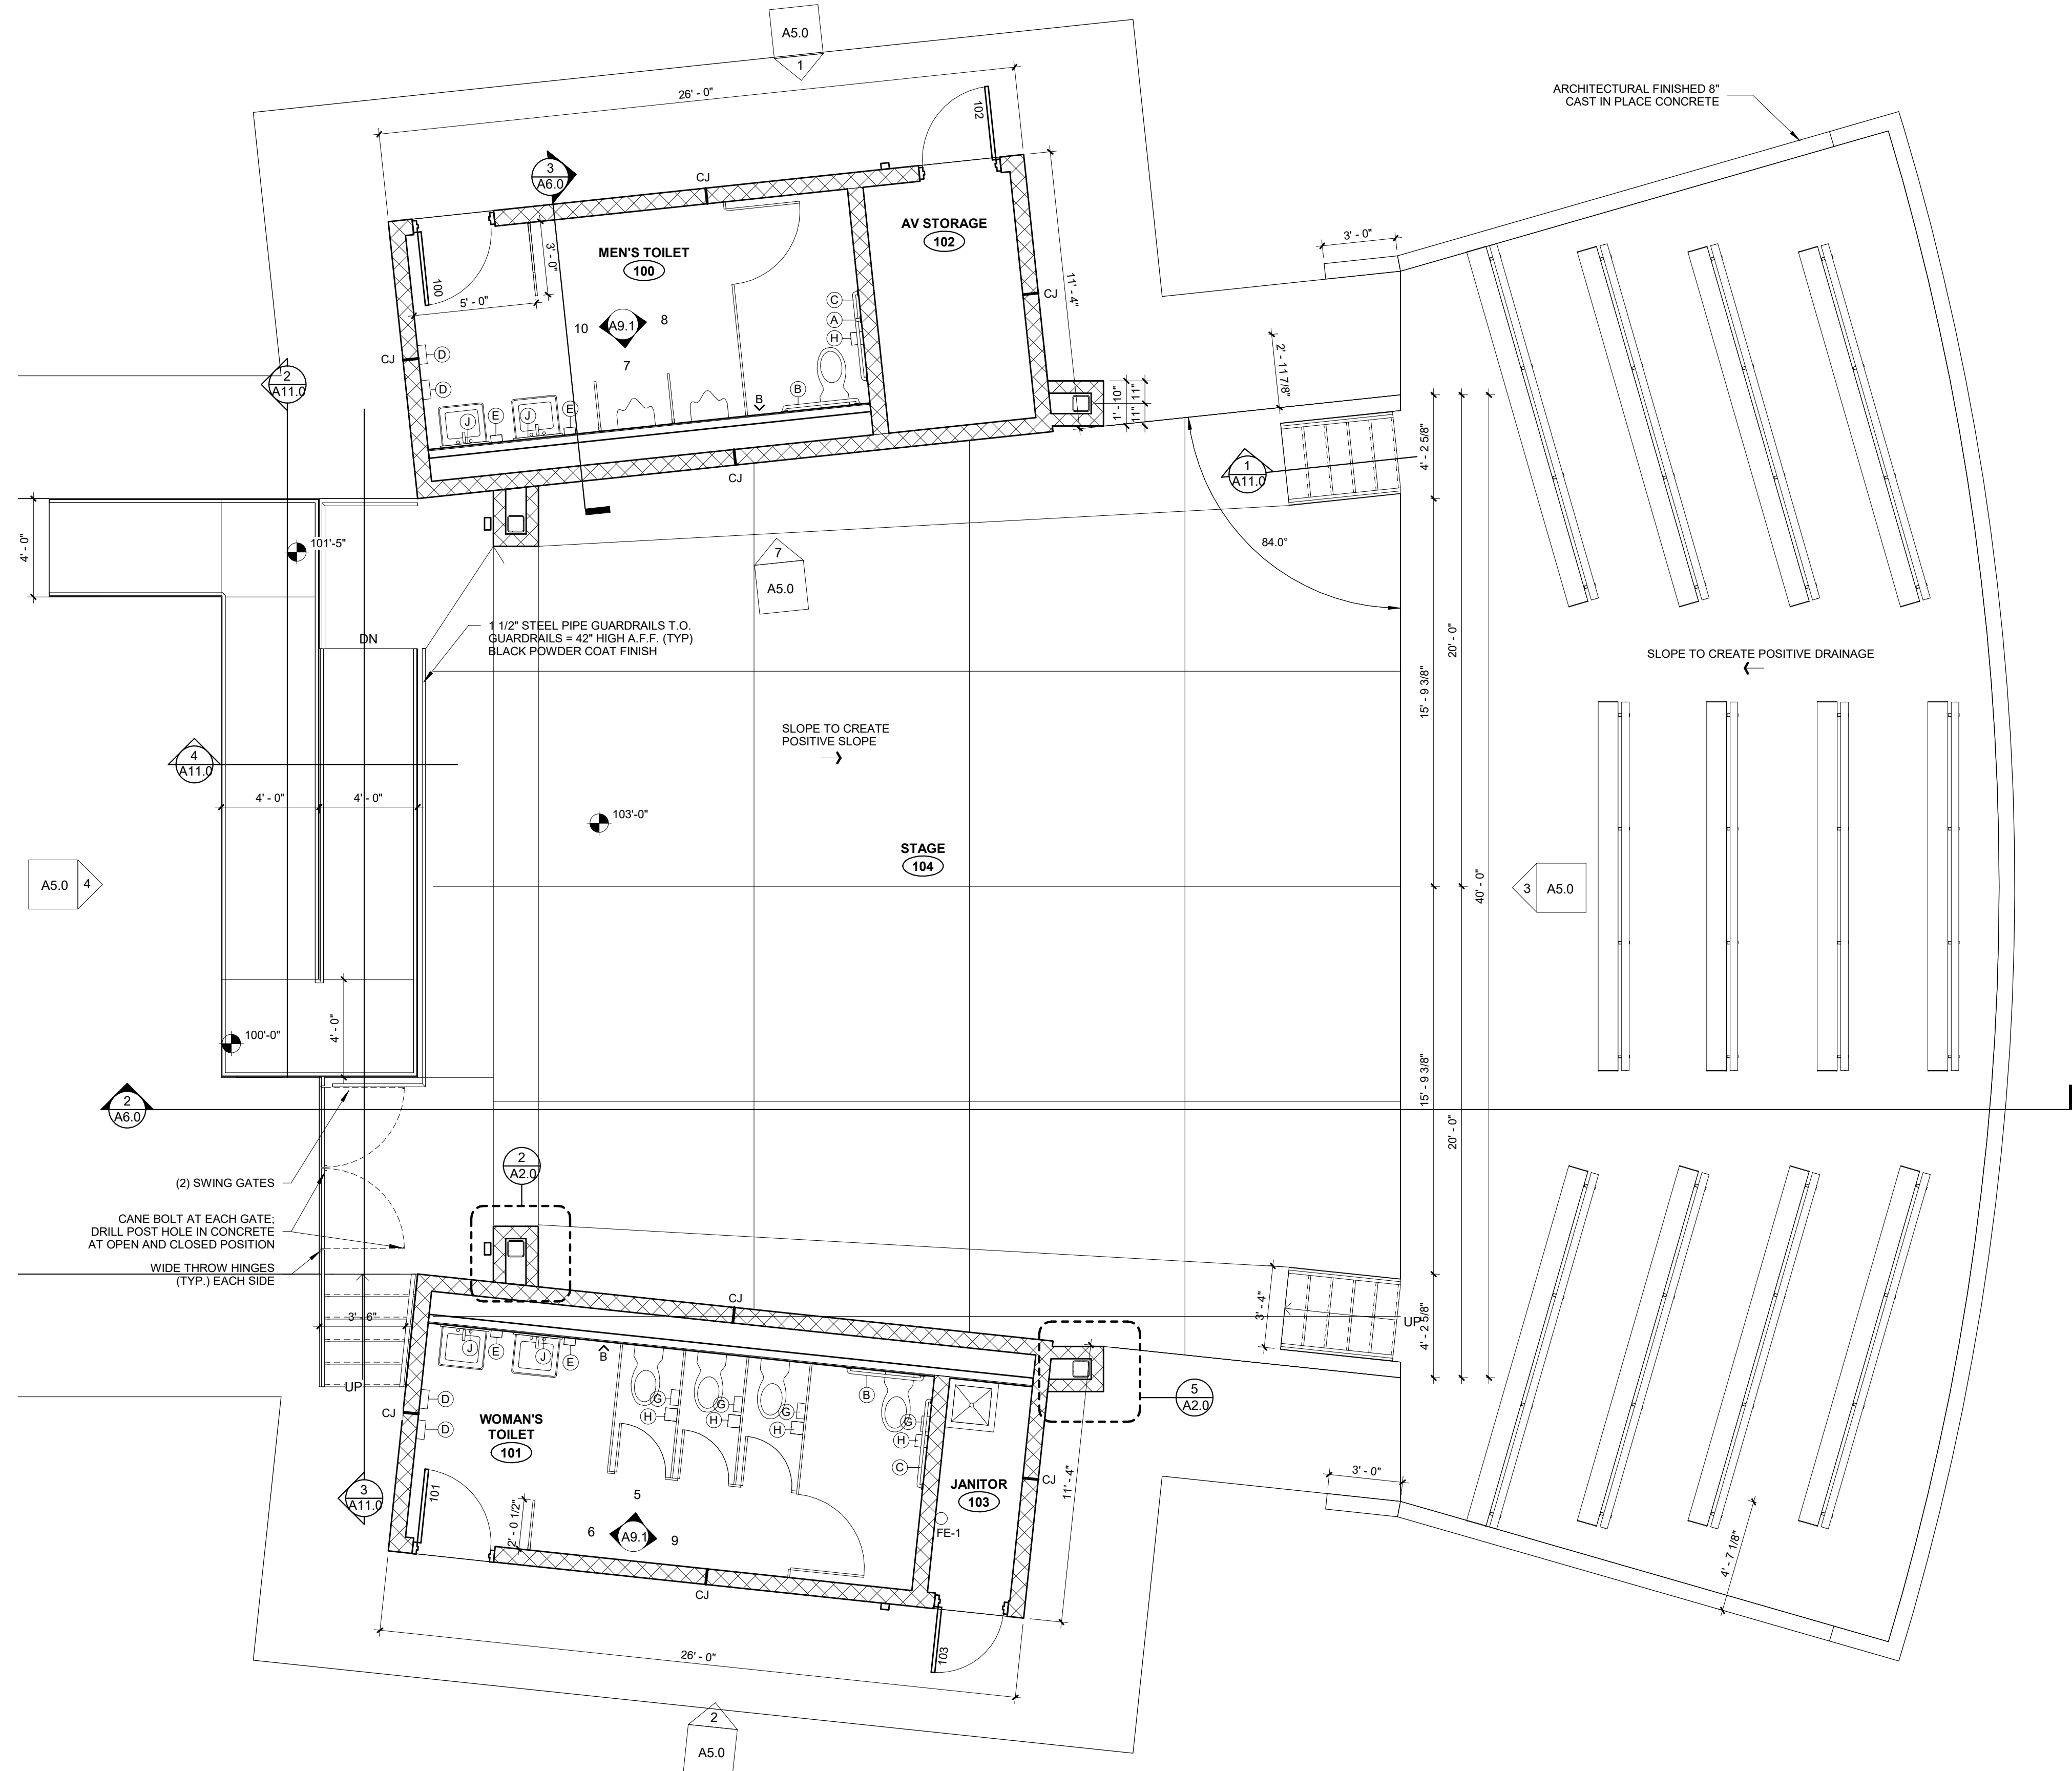


ENLARGED FLOOR PLAN - STAGE
SCALE: 1/4" = 1'-0"

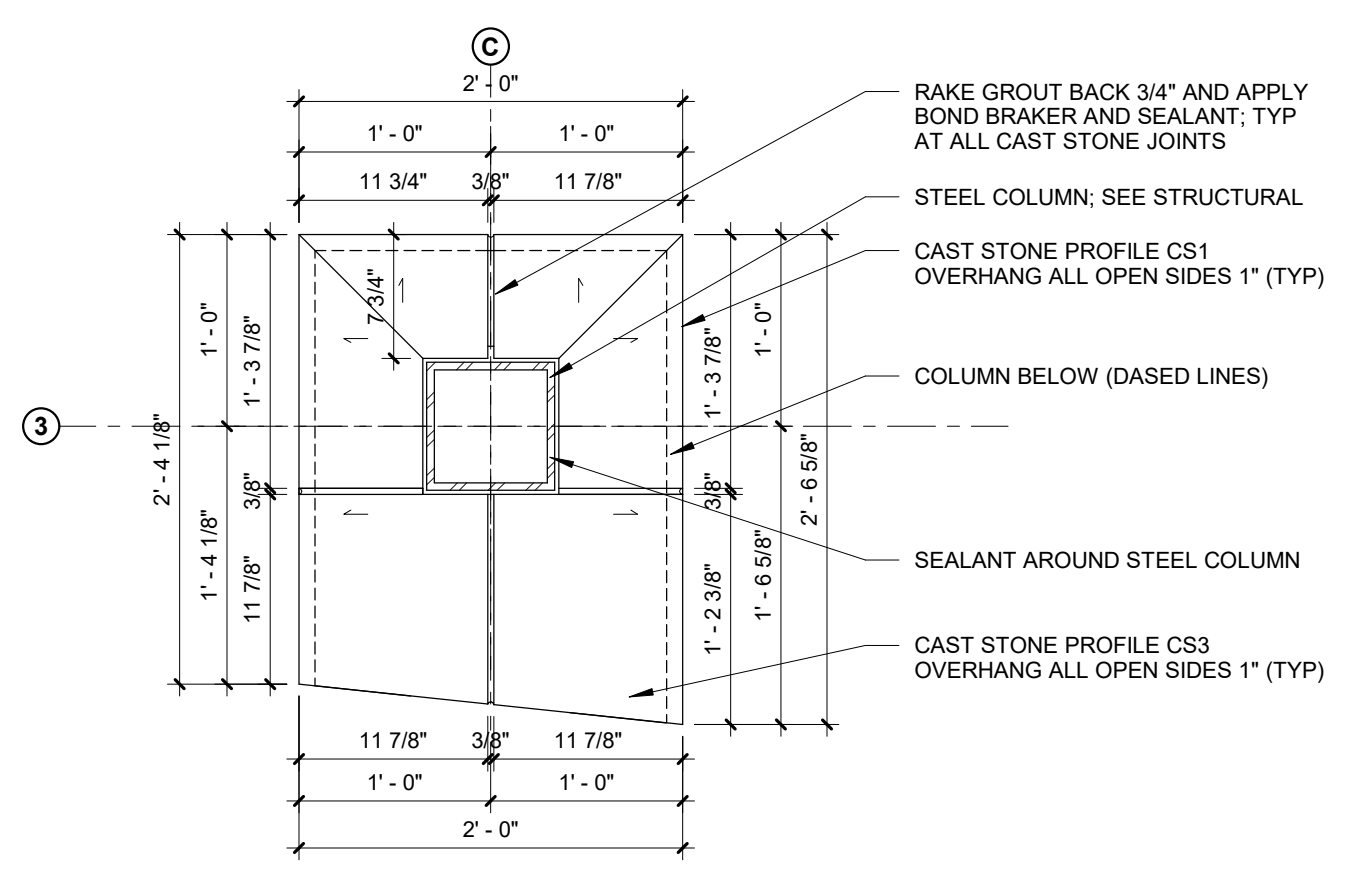


COLUMN CAST STONE TOP (TYP)
SCALE: 1" = 1'-0"

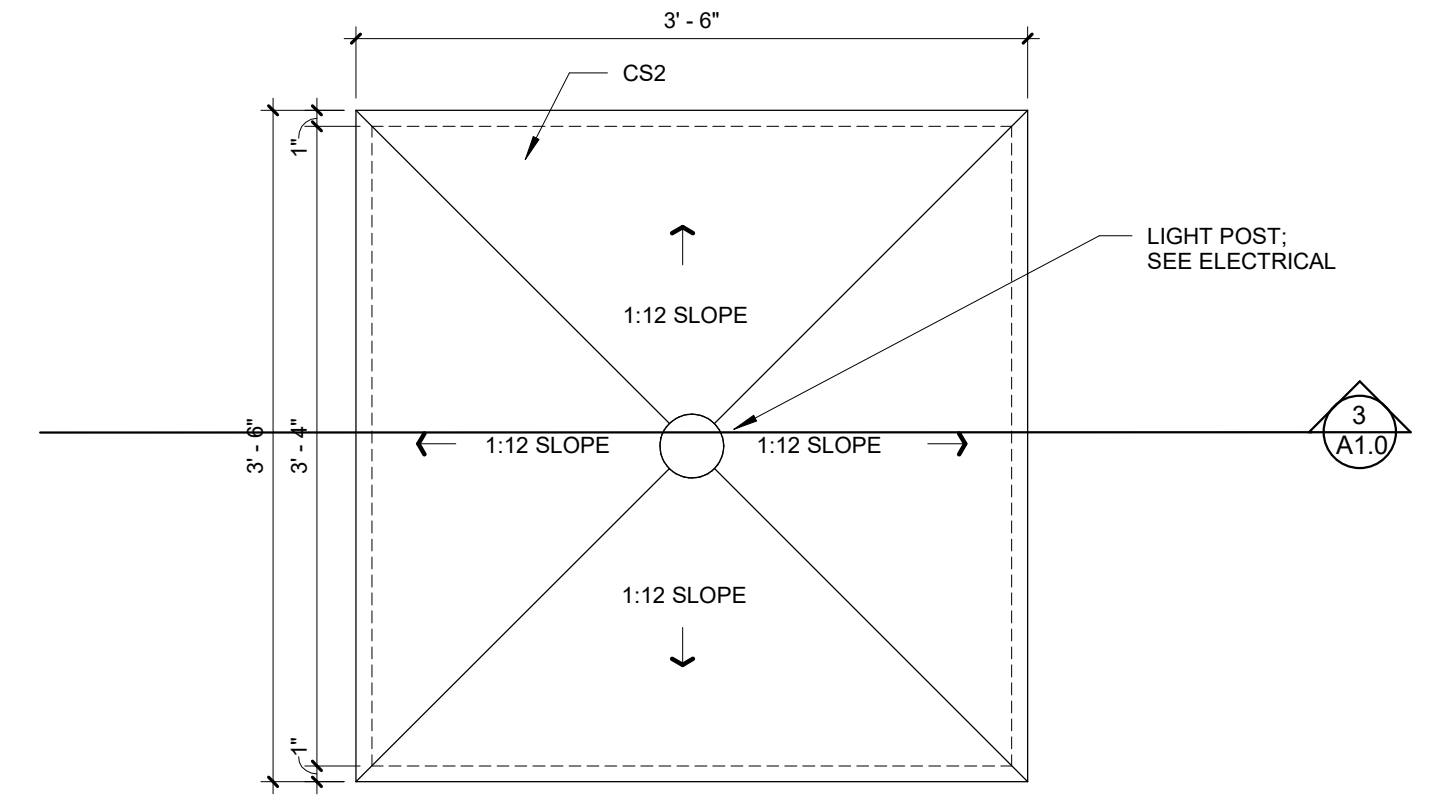

TYP MONUMENT CAST STONE TOP
SCALE: 1" = 1'-0"

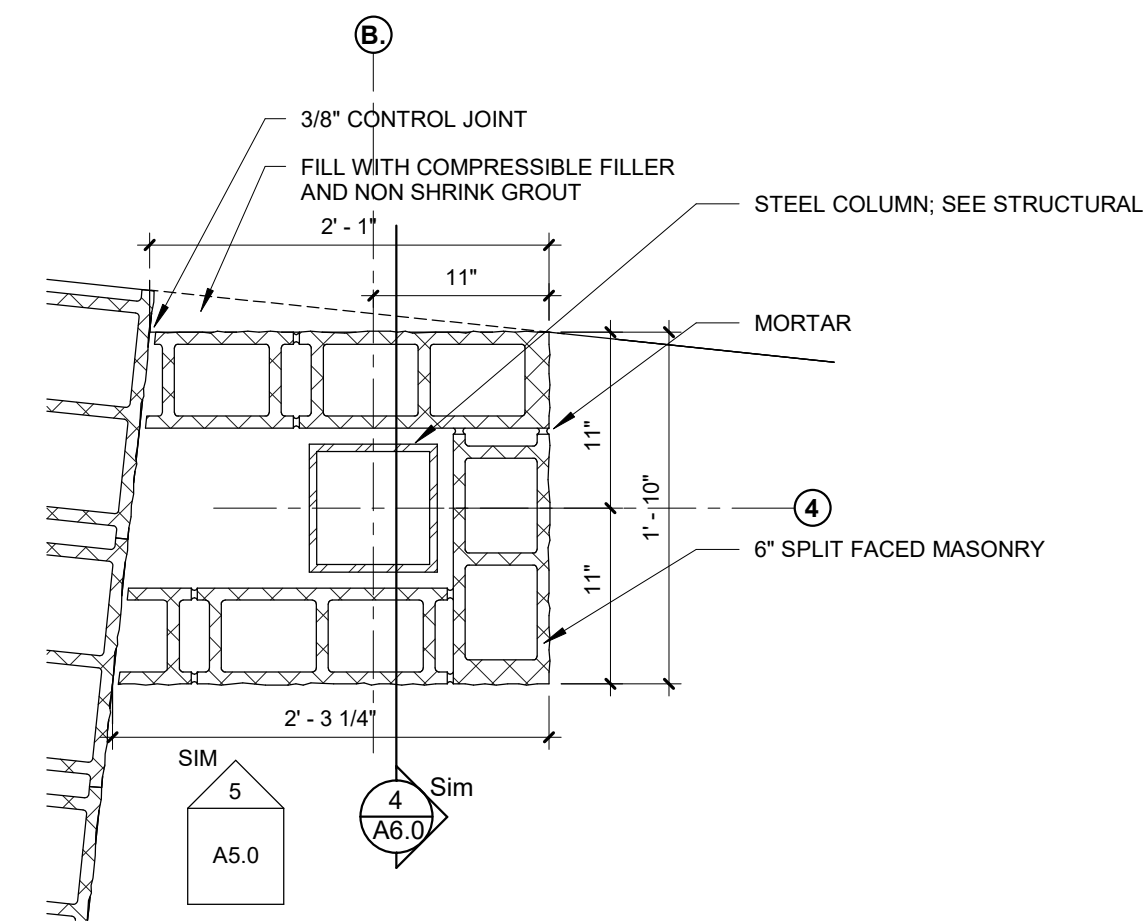

PLAN DETAIL - GROUND COLUMN WRAP
SCALE: 1" = 1'-0"

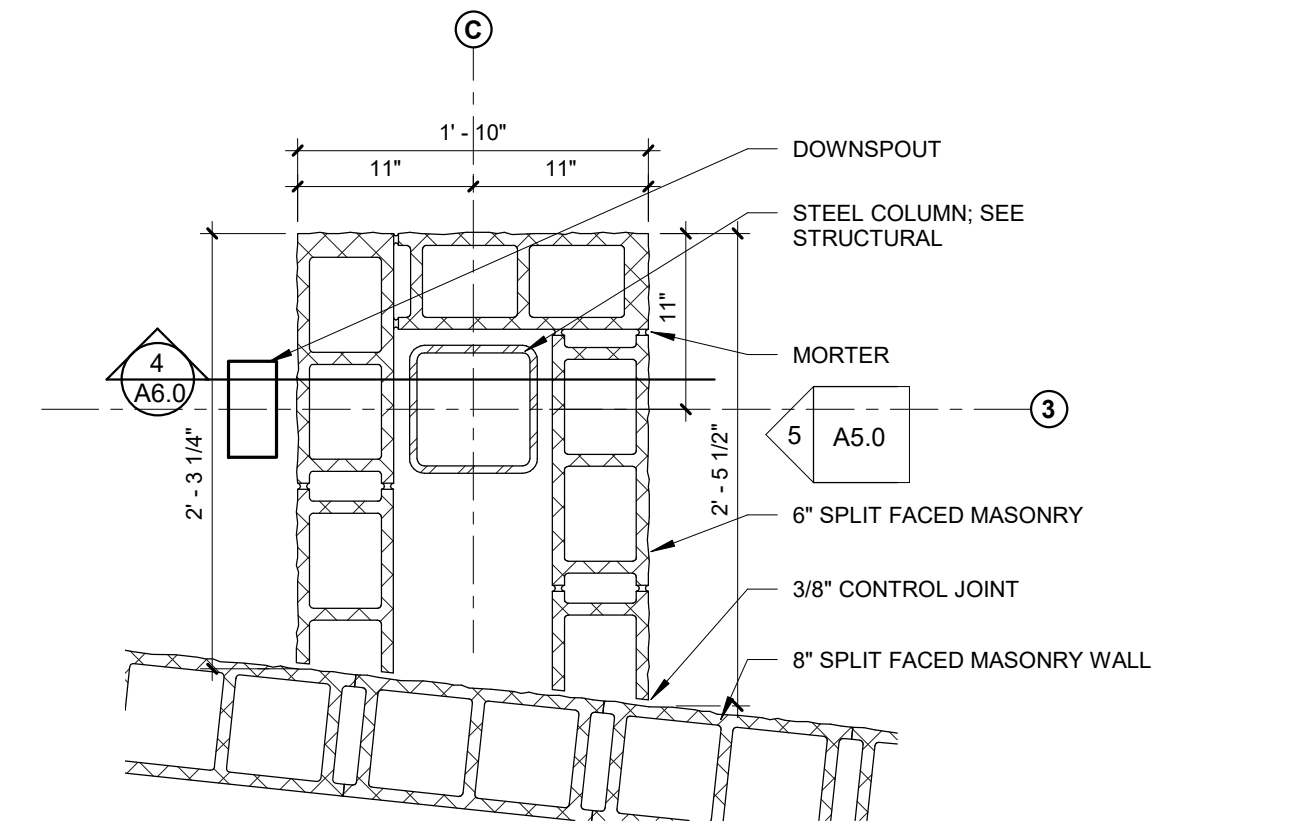

PLAN DETAIL - STAGE COLUMN WRAP (TYP)
SCALE: 1" = 1'-0"




City Of Lexington
KIRK PATRICK VETERANS PAVILION
Lexington, Nebraska

Revision/Issue	Date


Enlarged Floor Plans

Project Number: 2202
Date: June 15, 2022
Copyright © 2022
WILKINS Architecture | Design | Planning LLC.


Sheet Number:

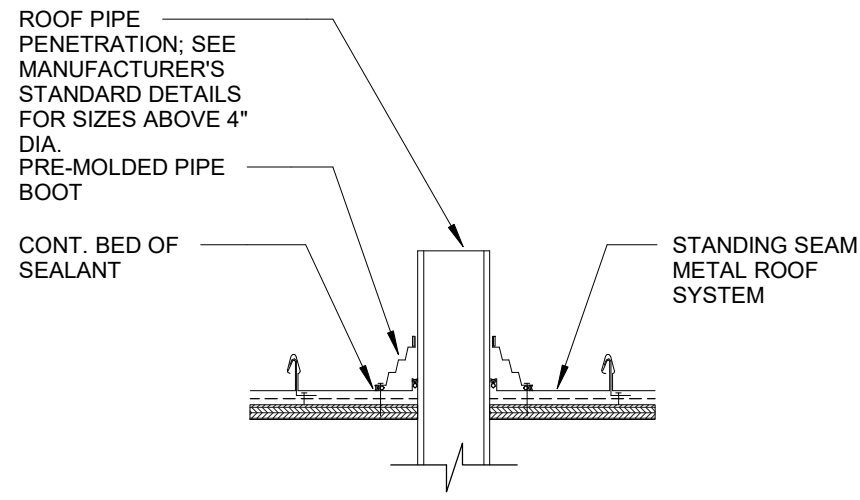

3 TYP. PIPE PENETRATION DETAIL
A4.0 SCALE: 1 1/2" = 1'-0"

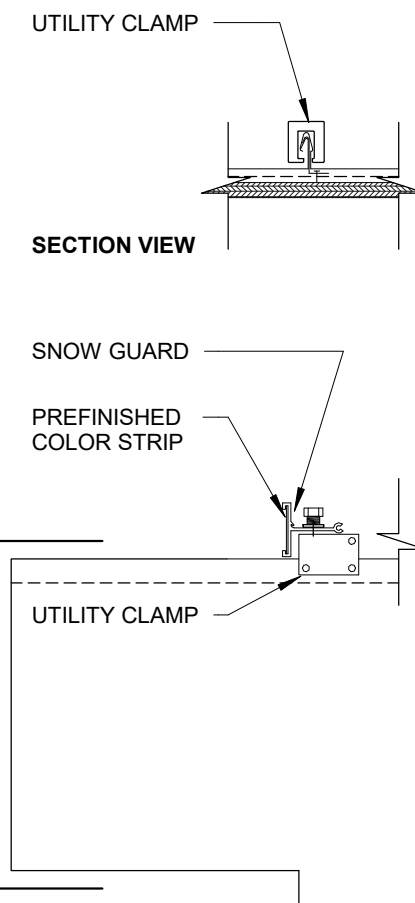


2 SNOW GUARD DETAILS
A4.0 SCALE: 1 1/2" = 1'-0"

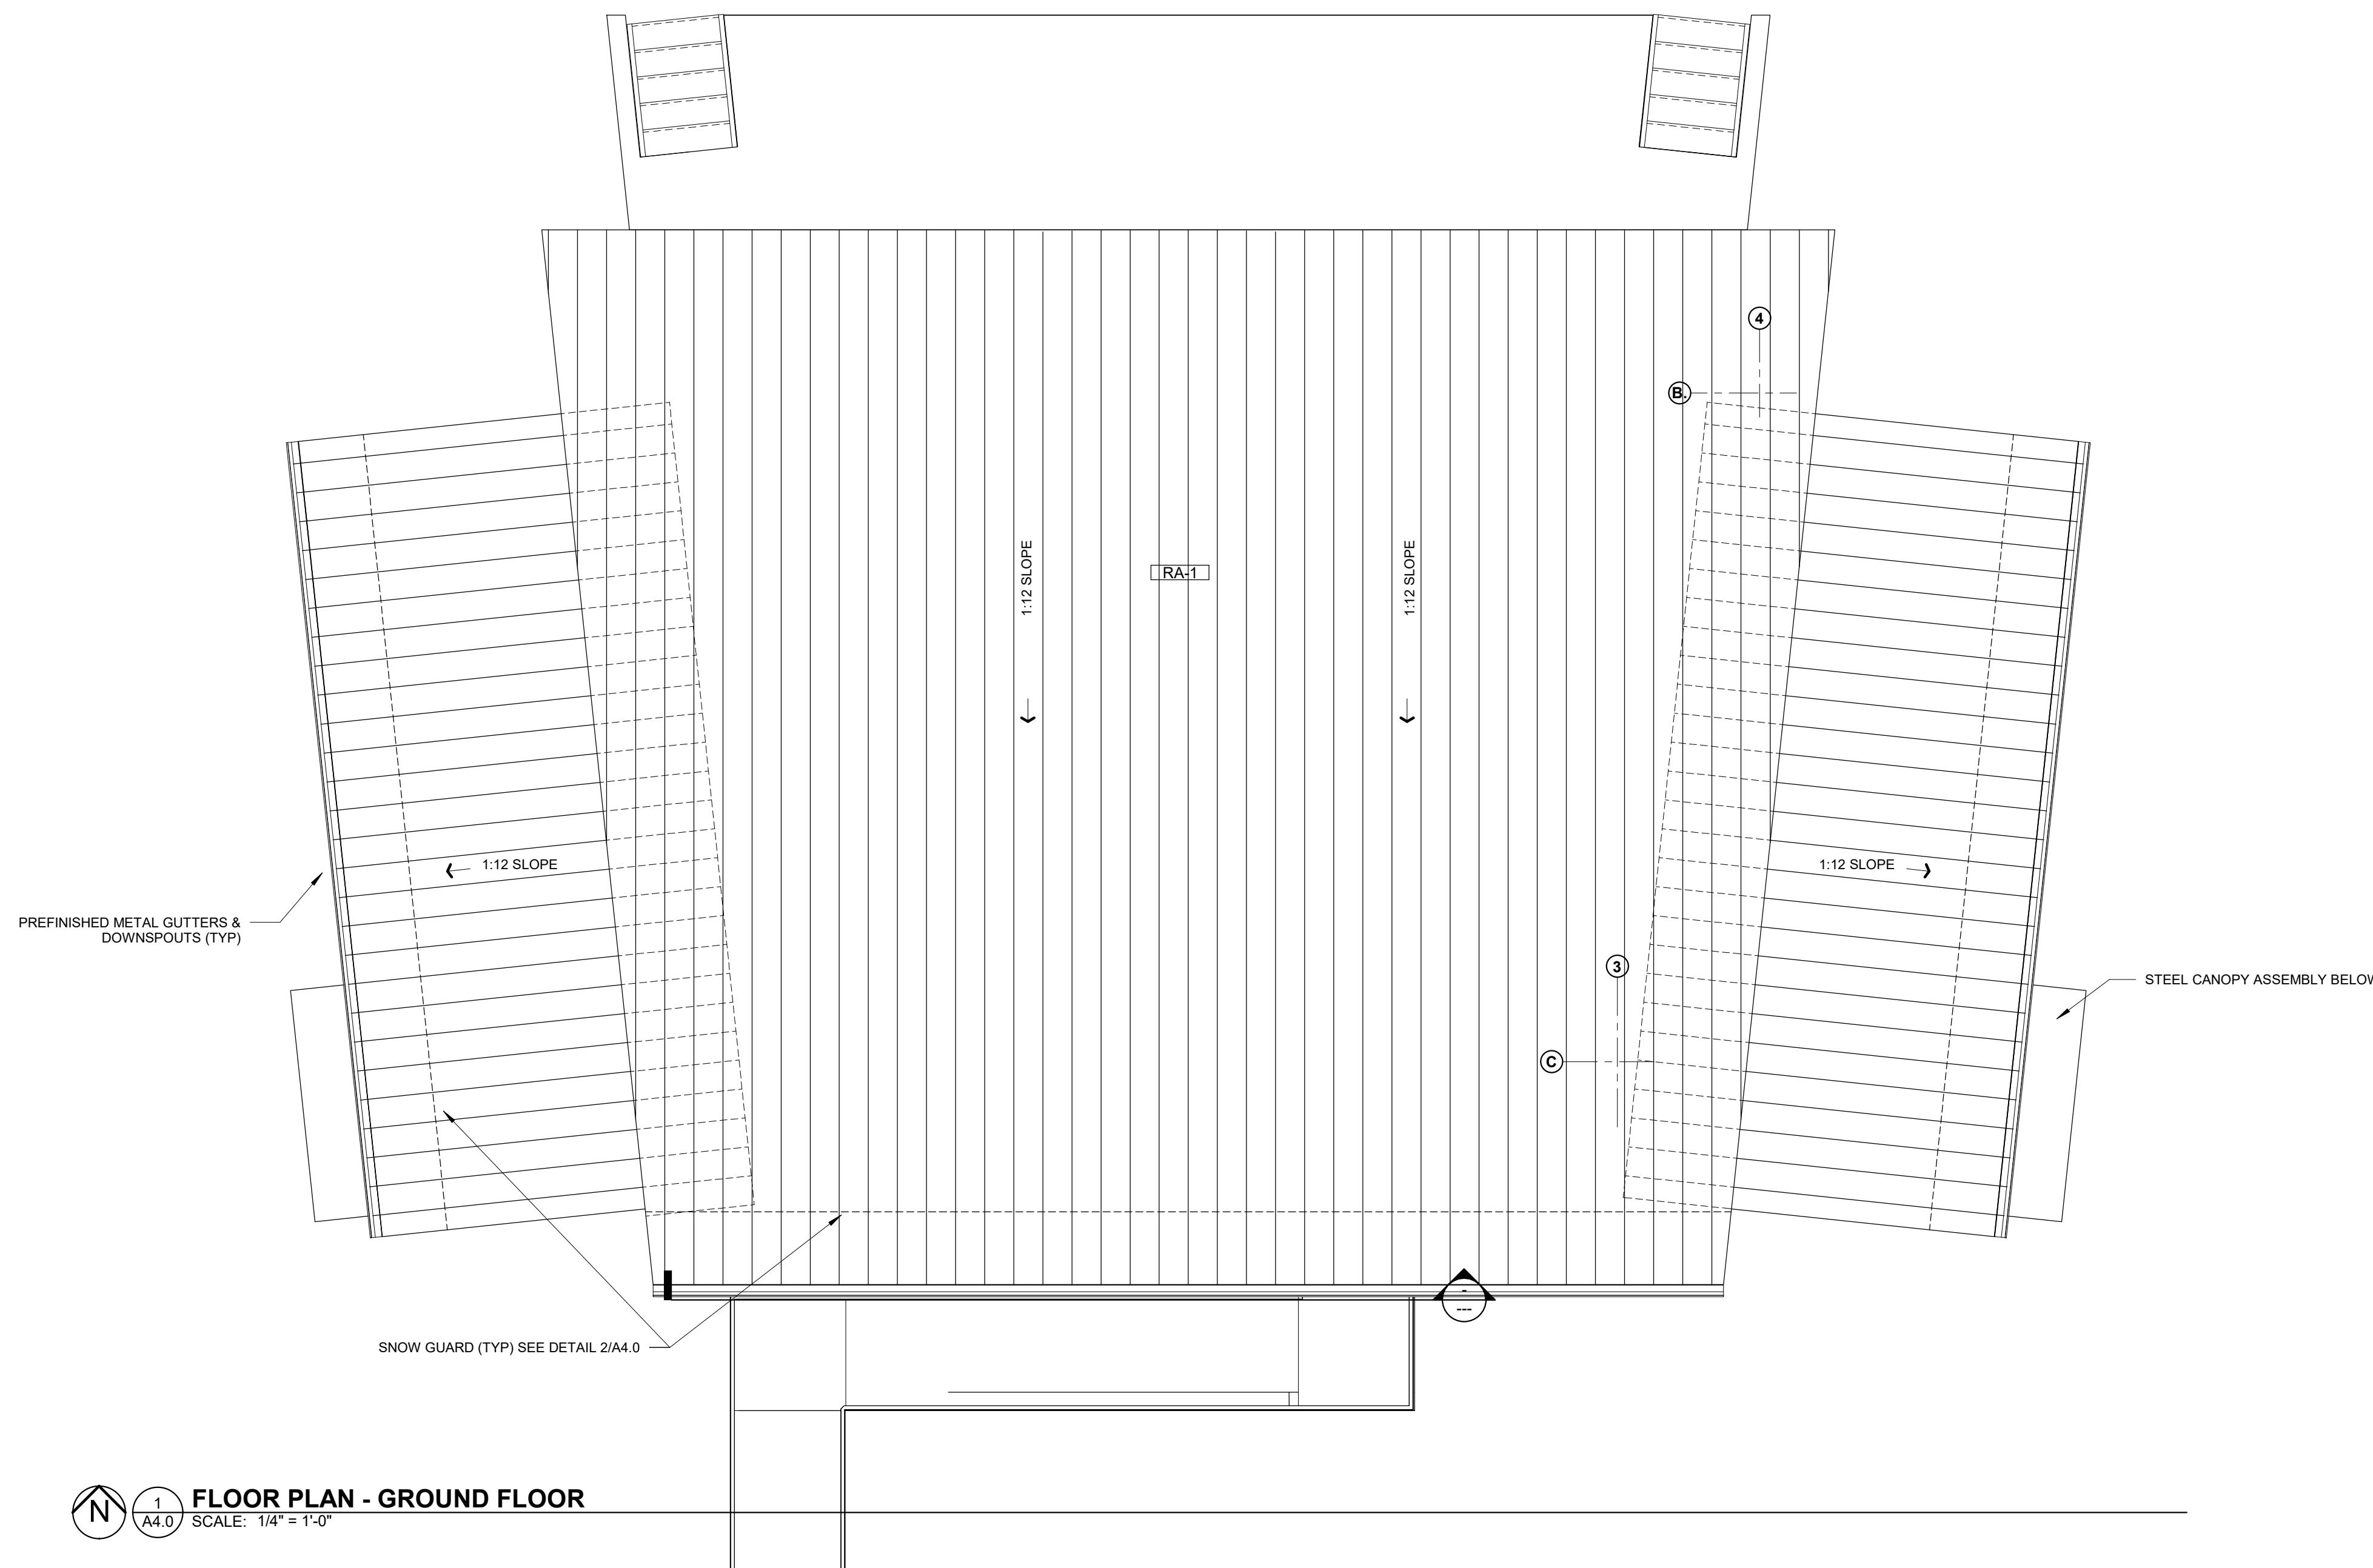


1 FLOOR PLAN - GROUND FLOOR
A4.0 SCALE: 1/4" = 1'-0"

ROOF GENERAL NOTES

1. SHADED AREAS INDICATE TAPERED INSULATION. TAPERED INSULATION SHALL PROVIDE A MINIMUM OF 1/4-INCH PER FOOT OF SLOPE TO ROOF DRAINS, UNLESS NOTED OTHERWISE.
2. REFERENCE ALL ROOF ASSEMBLIES AND ALL WALL SECTIONS FOR ROOFING DETAILS NOT REFERENCED ON THIS PLAN.
3. ALL ROOF DRAINS TO BE 1 1/2" ABOVE STRUCTURAL ROOF DECK ON ROOF INSULATION. ALL OVERFLOW ROOF DRAINS TO BE 3 1/2" ABOVE STRUCTURAL ROOF DECK ON ROOF INSULATION.
4. ALL ROOF CURBS TO BE A MINIMUM OF 8" ABOVE ROOFING LEVELS. PROVIDED TAPERED INSULATION ROOF SADDLES AT ROOF CURBS AS REQUIRED TO PROVIDE DRAINAGE AROUND CURBS. AT MECH. UNITS EXTEND ROOFING UP AND ON TOP OF MECH. ROOF CURB, SEE MECH.
5. REFER TO MECHANICAL AND ELECTRICAL DRAWINGS FOR ADDITIONAL PENETRATIONS NOT INDICATED ON THE ROOF PLAN.
6. ARROWS ON THE PLAN INDICATE DIRECTION OF DRAINAGE. CONTRACTOR TO FIELD VERIFY ALL DIMENSIONS OF BUILDING AND DRAIN LOCATIONS AND OTHER PENETRATIONS.
7. SEE STRUCTURAL DRAWINGS FOR FRAMING AROUND ROOF PENETRATIONS.
8. FLASH ALL DRAINS, CURBS, VENTS AND STACKS PER ROOF MANUFACTURER'S STANDARD DETAILS AND RECOMMENDATIONS, IF DETAIL NOT SHOWN ON PLANS.
9. PROVIDE ONE (1) LAYER 30# BUILDING FELT SEPARATION BETWEEN ANY TREATED WOOD BLOCKING AND STEEL OR ALUMINUM BUILDING COMPONENTS.
10. RD - ROOF DRAIN
11. ORD - OVERFLOW ROOF DRAIN

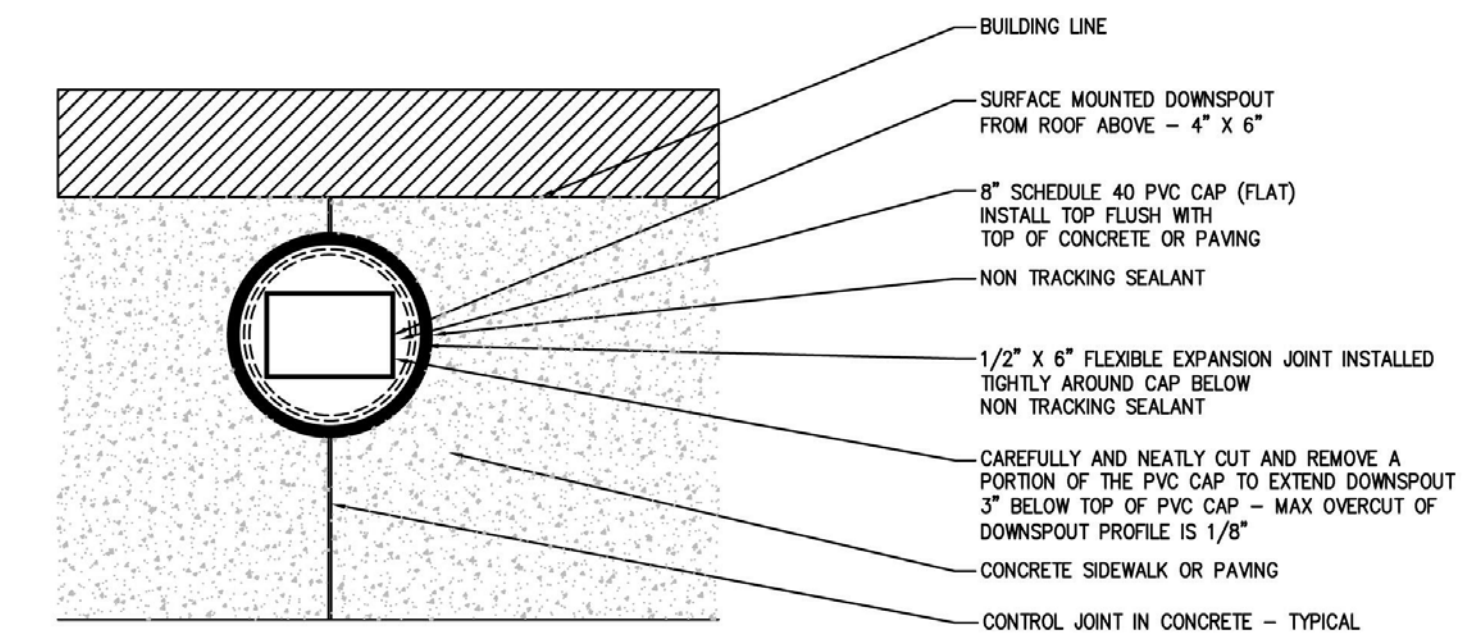

PLAN VIEW

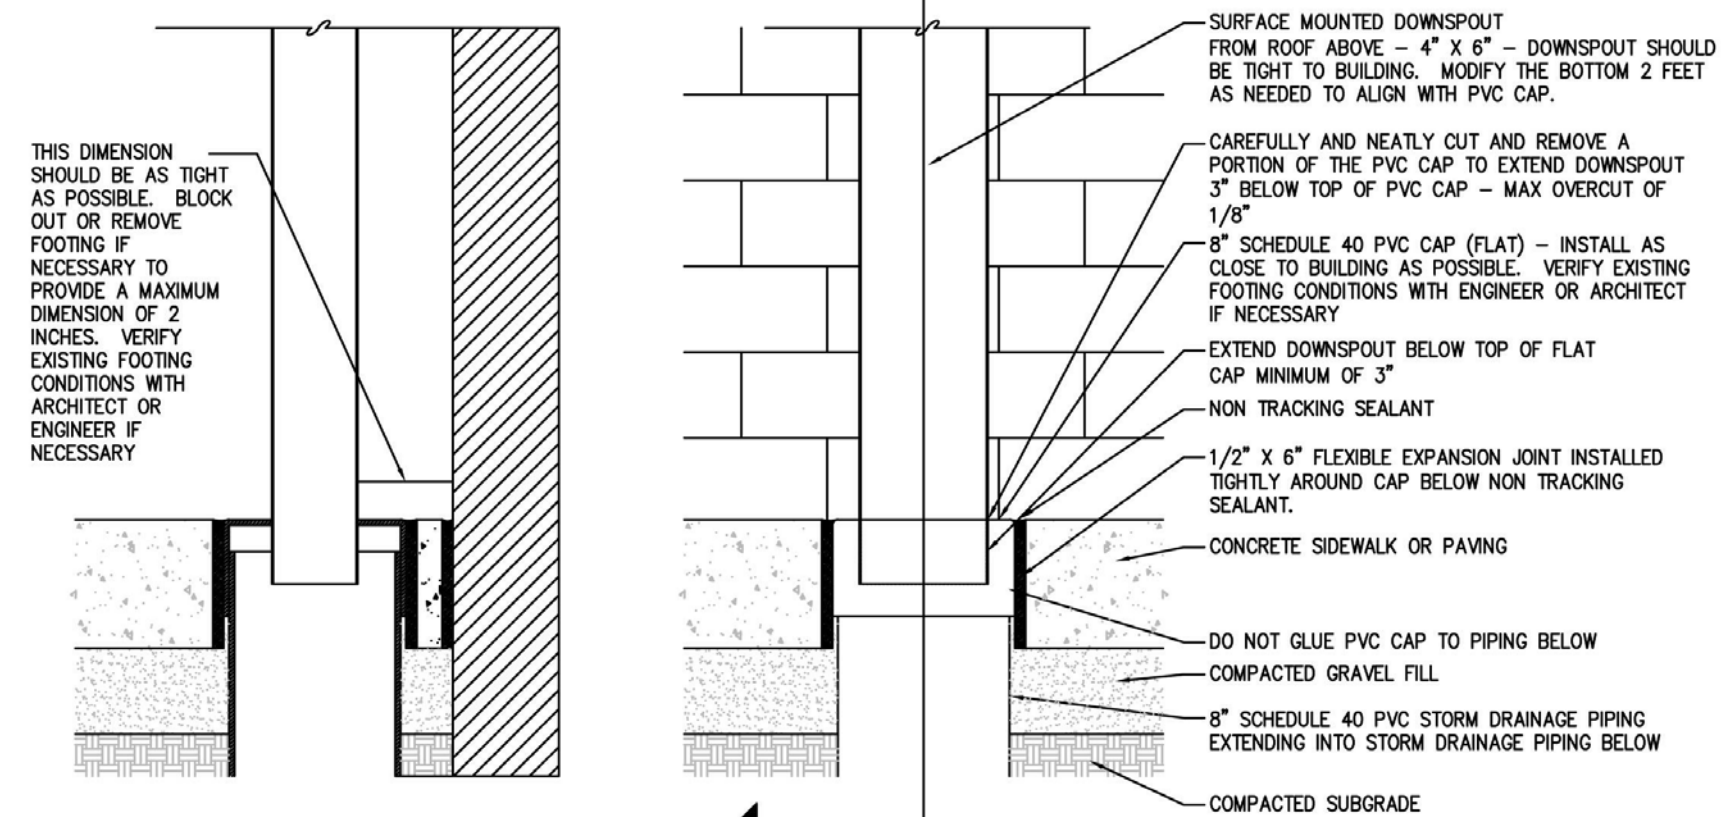

SECTION A-A

FRONT VIEW

* NOTE* - ADJUST MATERIALS PROPORTIONALLY AS NEEDED FOR VARIOUS PIPE SIZES

TYPICAL DOWNSPOUT TO STORM DRAINAGE DETAIL




Revision/Issue	Date

Roof Plan


Project Number: 2202
Date: June 15, 2022
Copyright © 2022
WILKINS Architecture | Design | Planning L.L.C.

Sheet Number:


A4.0

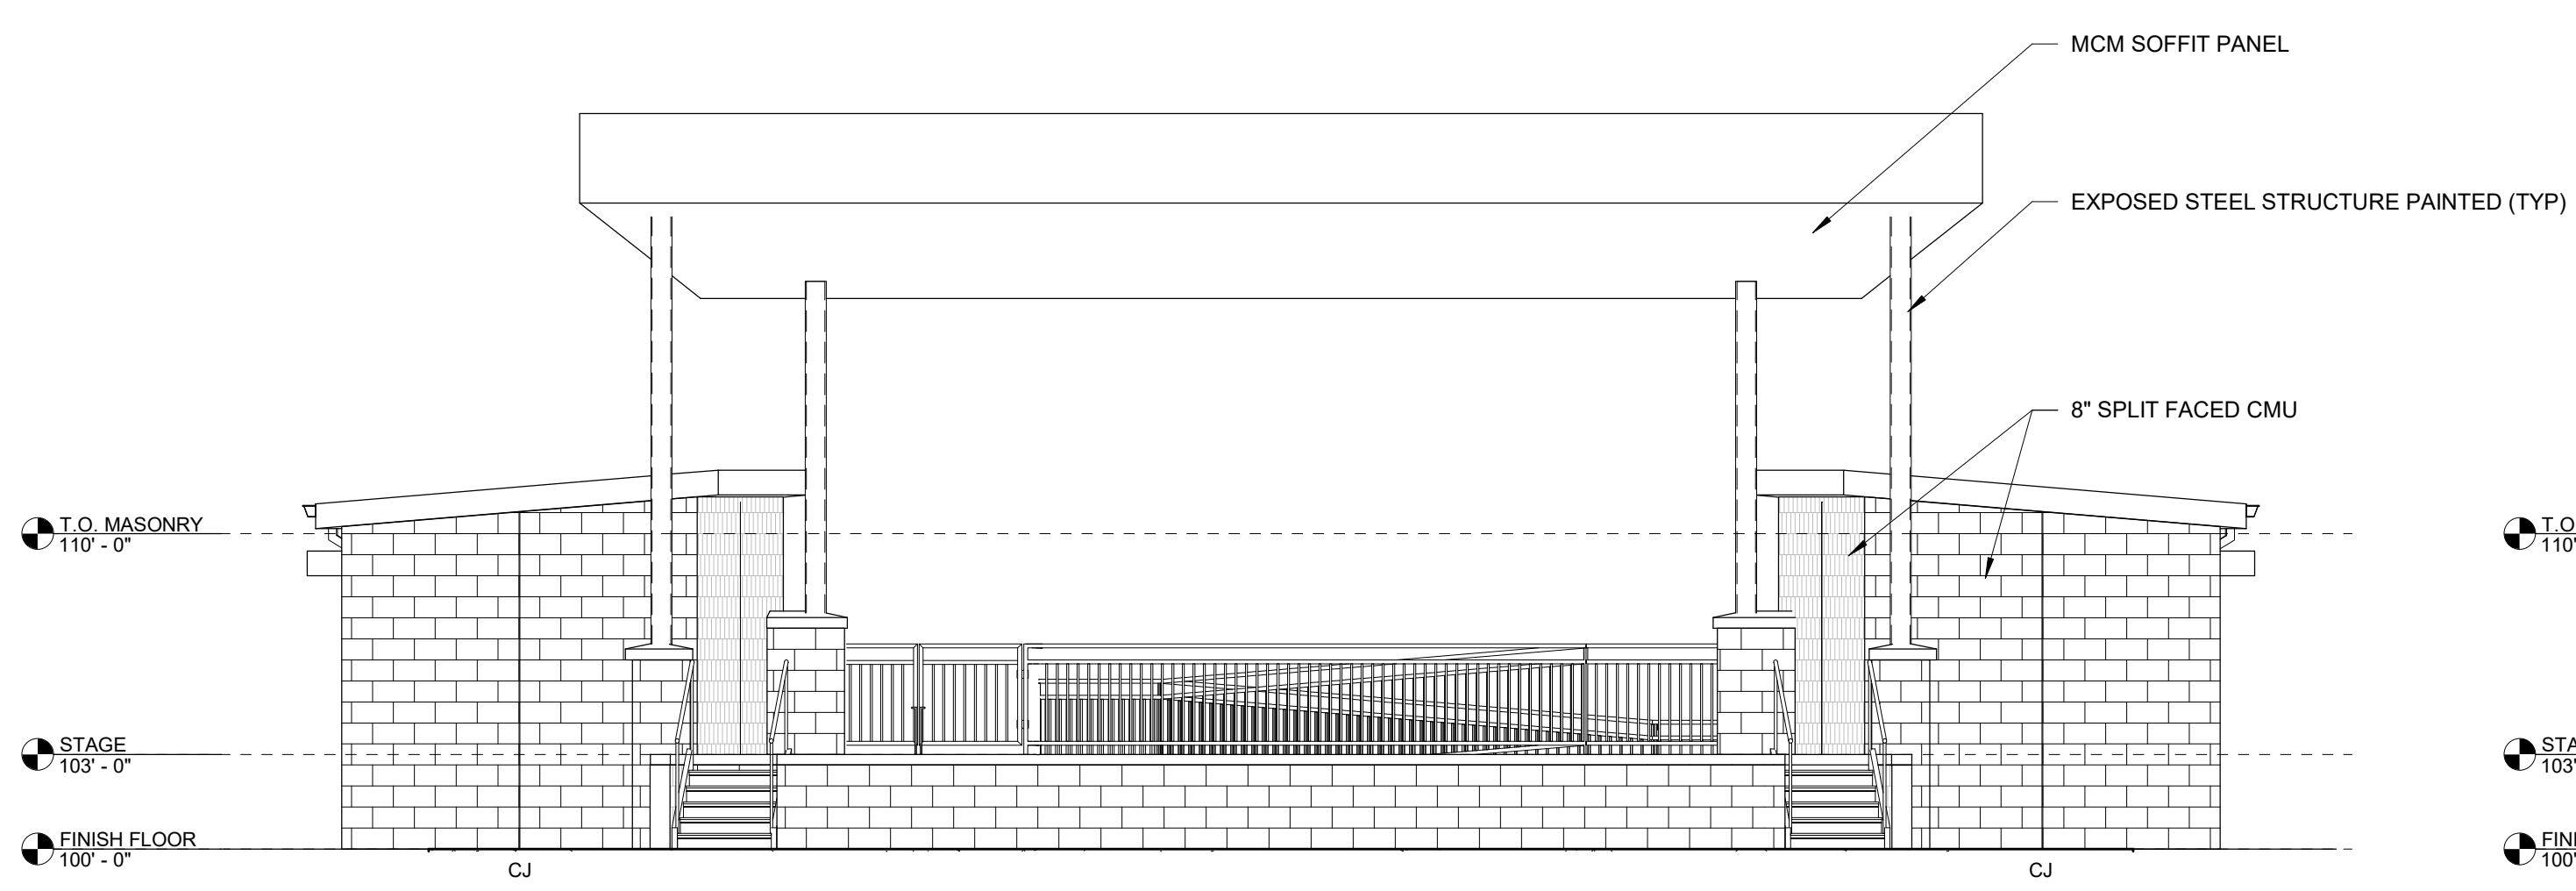


3 SOUTHWEST ELEVATION
 SCALE: 3/16" = 1'-0"

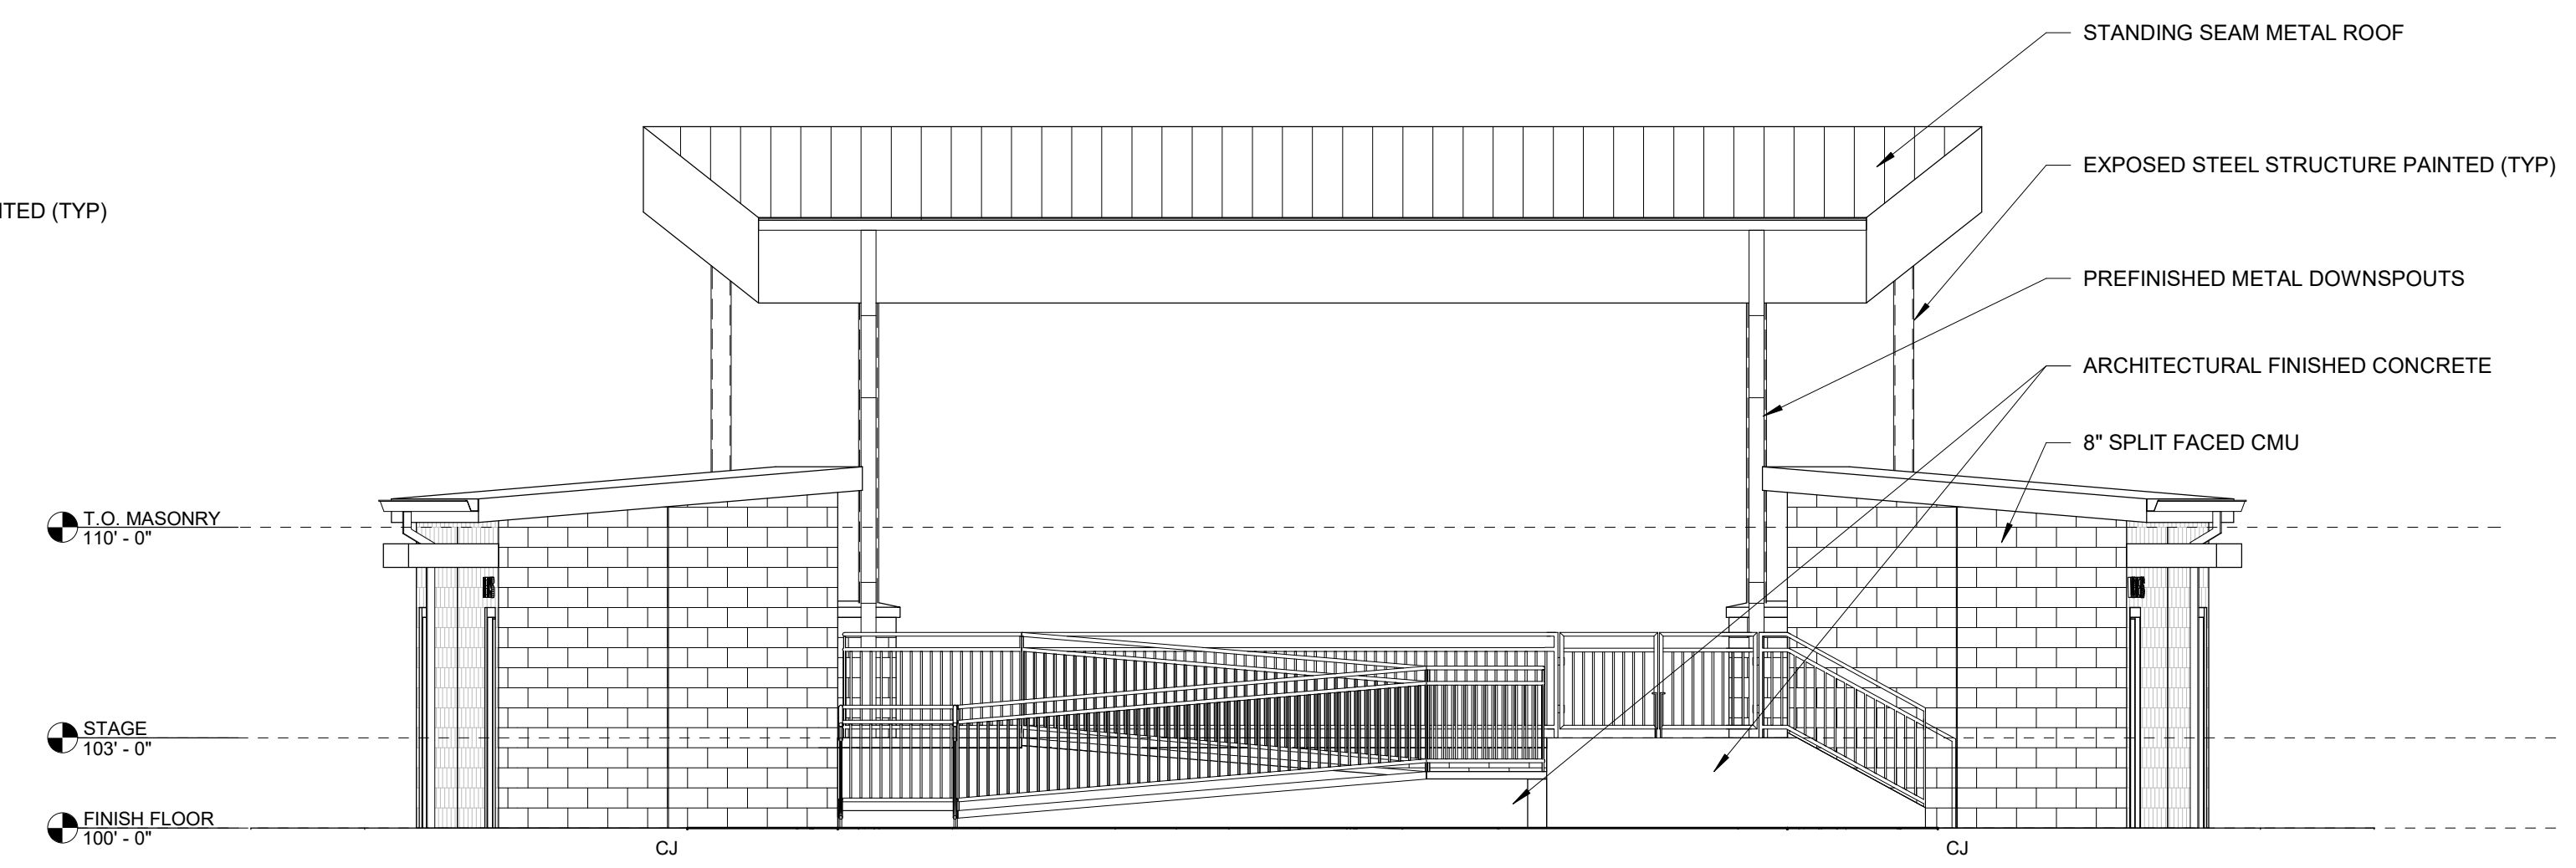


4 NORTHEAST ELEVATION
 SCALE: 3/16" = 1'-0"

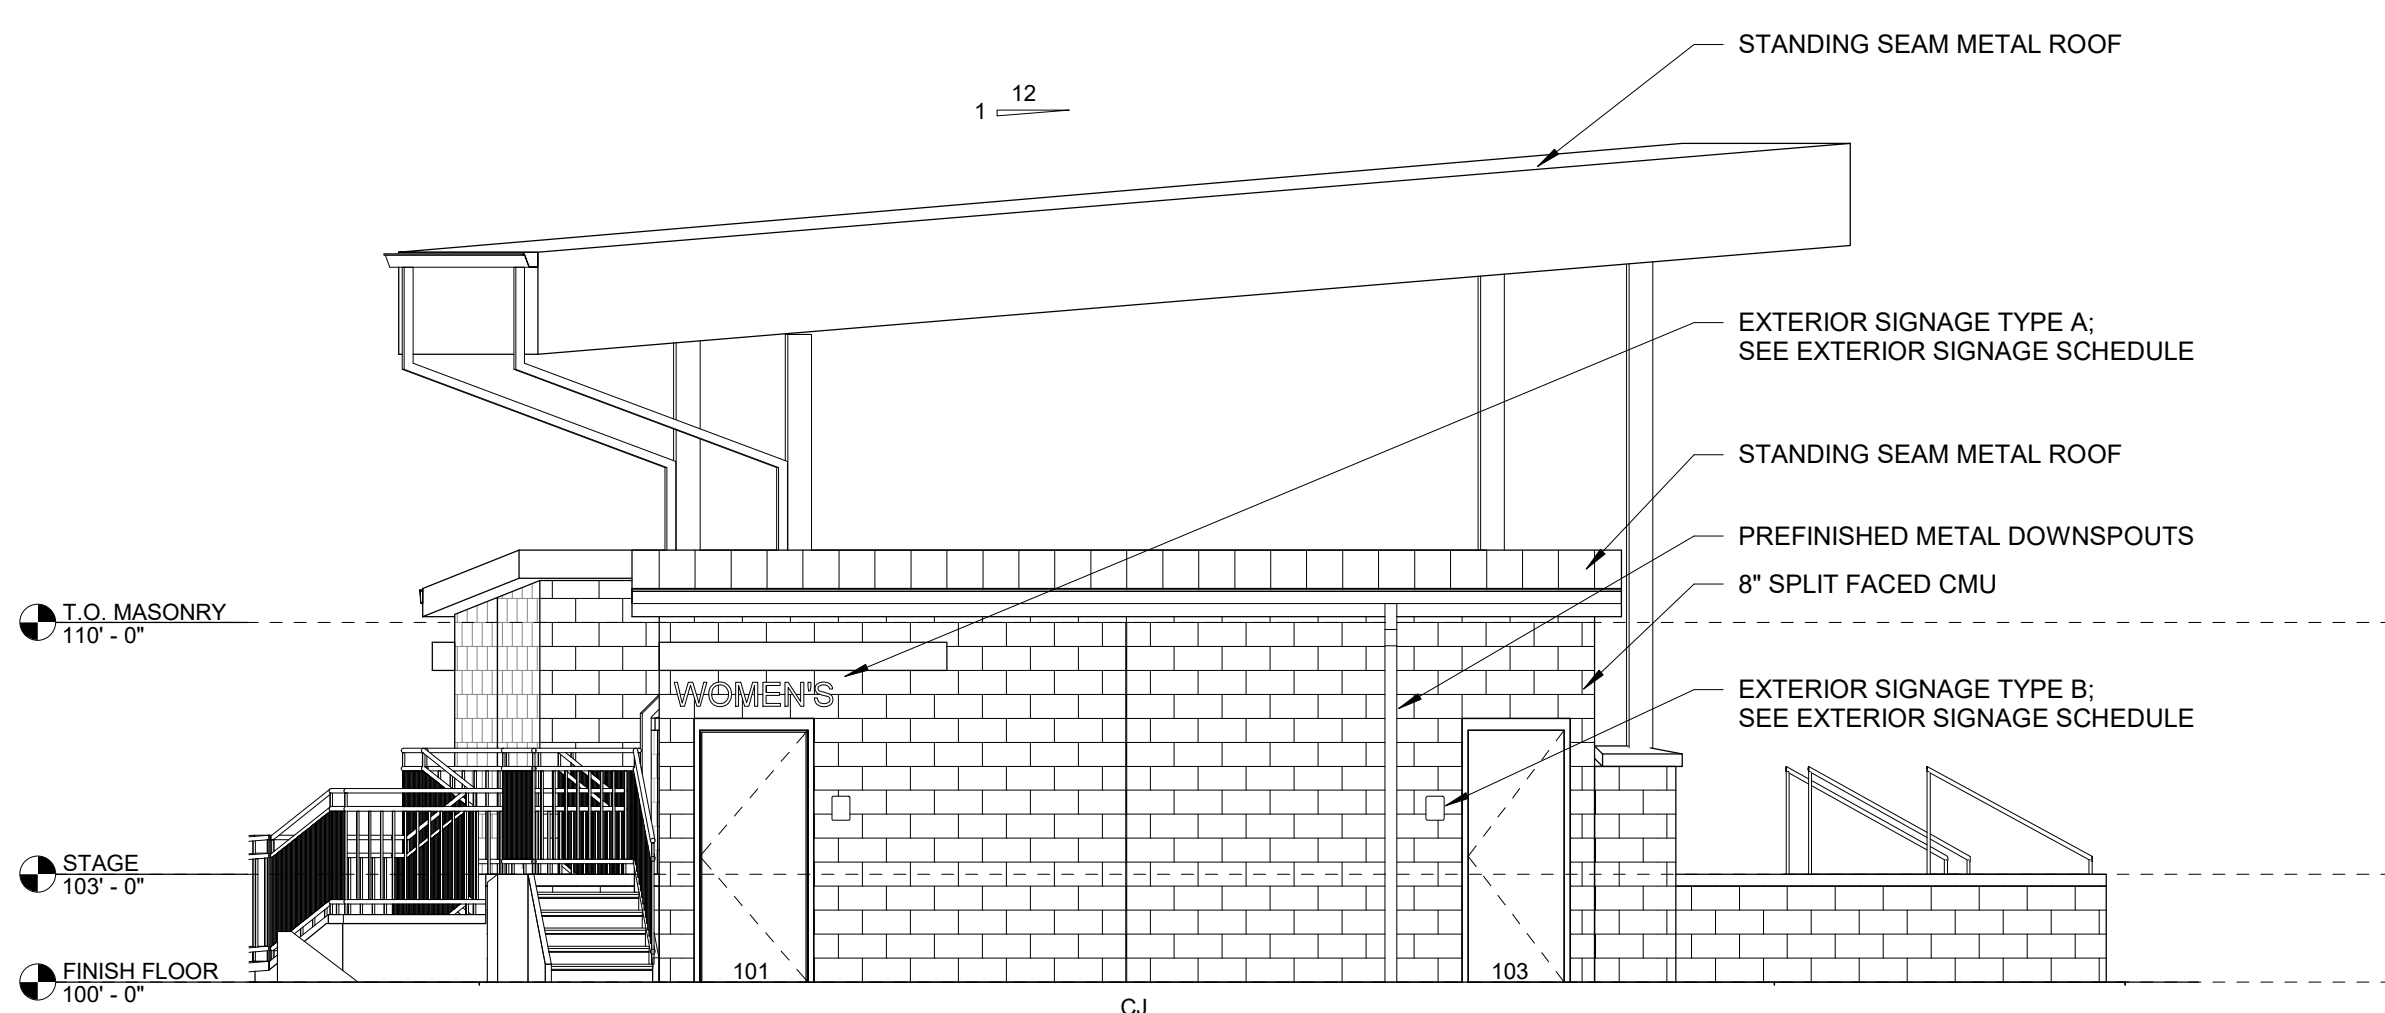


2 NORTHWEST ELEVATION
 SCALE: 3/16" = 1'-0"

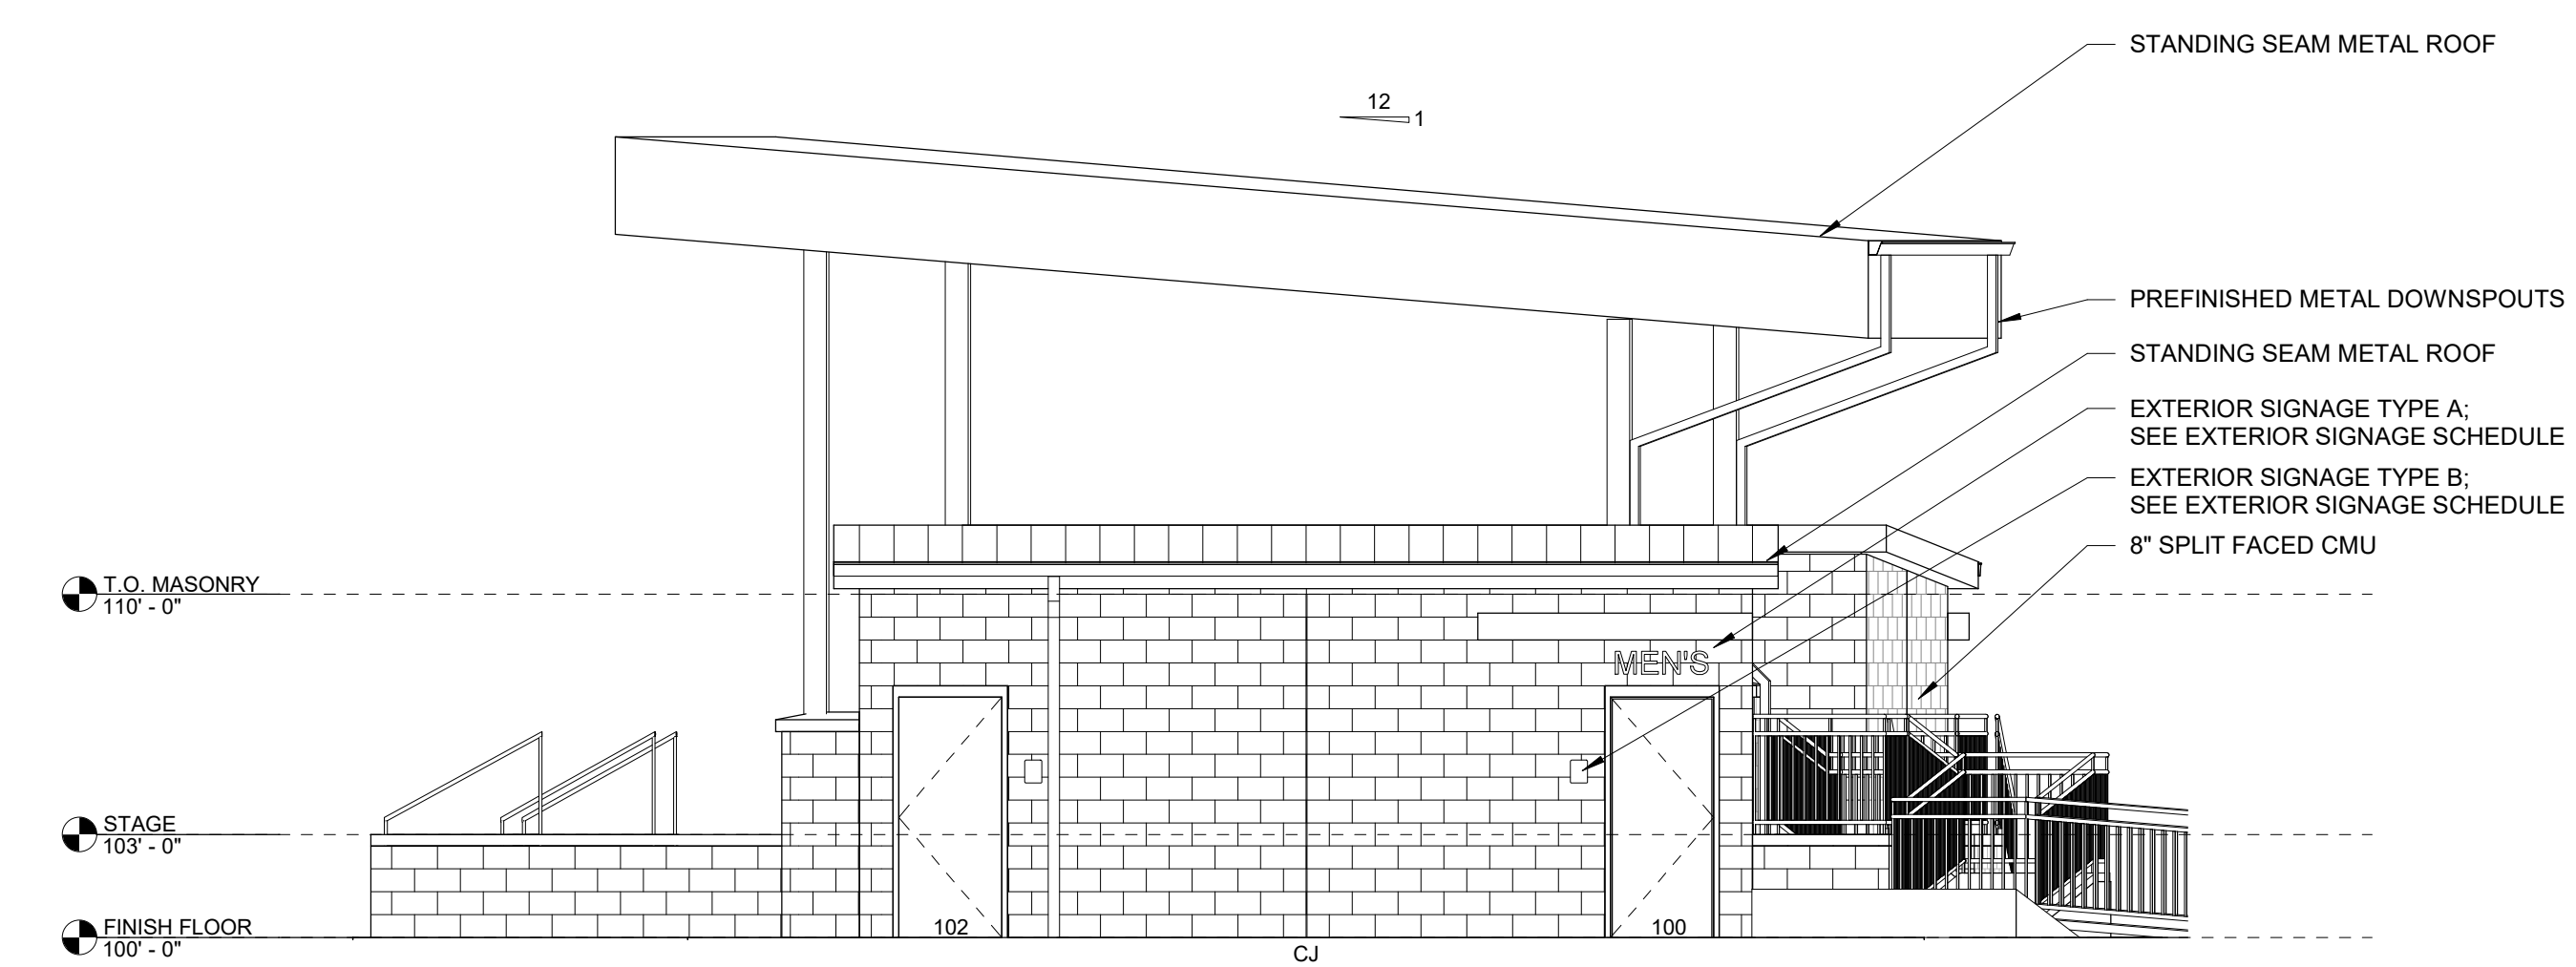


1 SOUTHEAST ELEVATION
 SCALE: 3/16" = 1'-0"

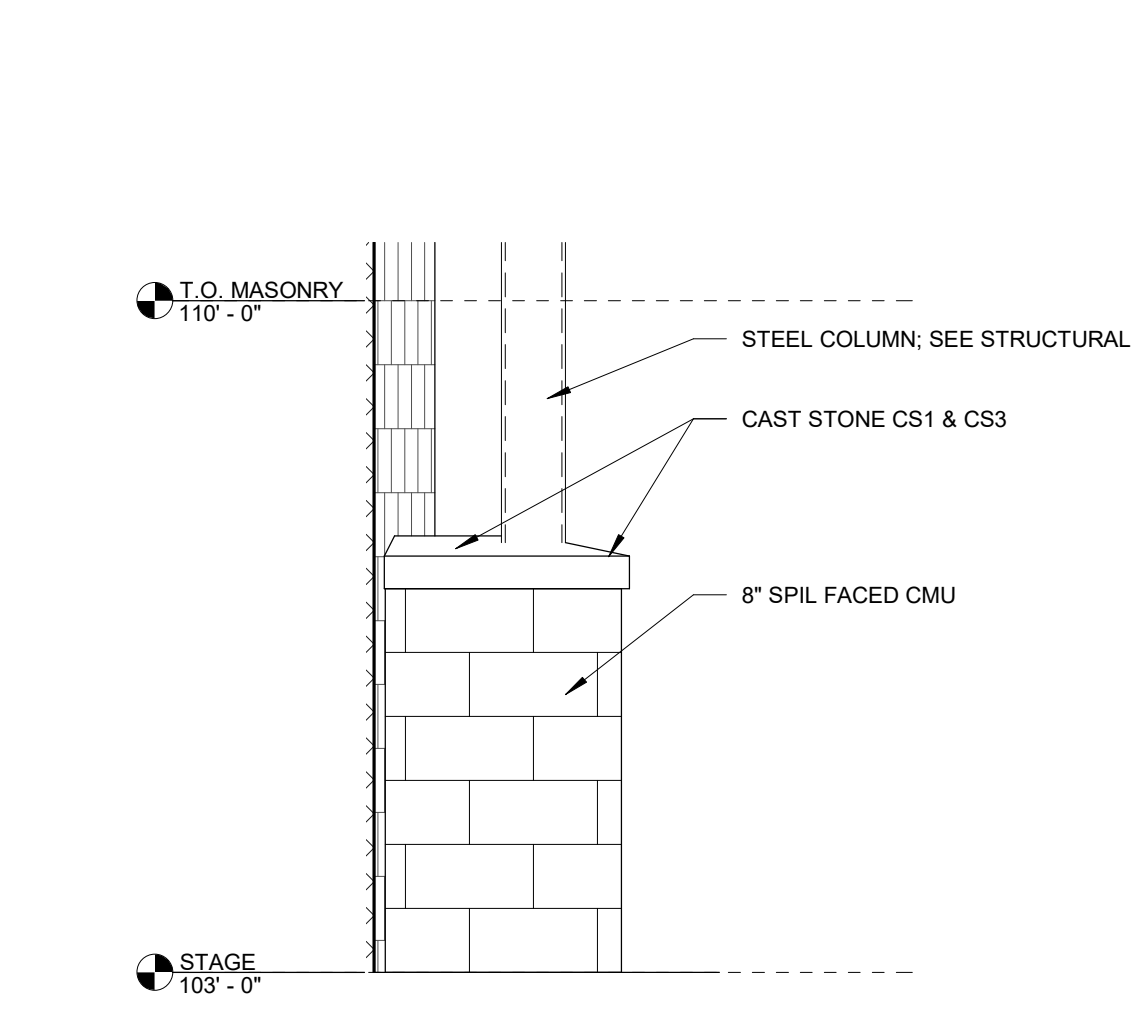

5 COLUMN ELEVATION
 SCALE: 1/2" = 1'-0"

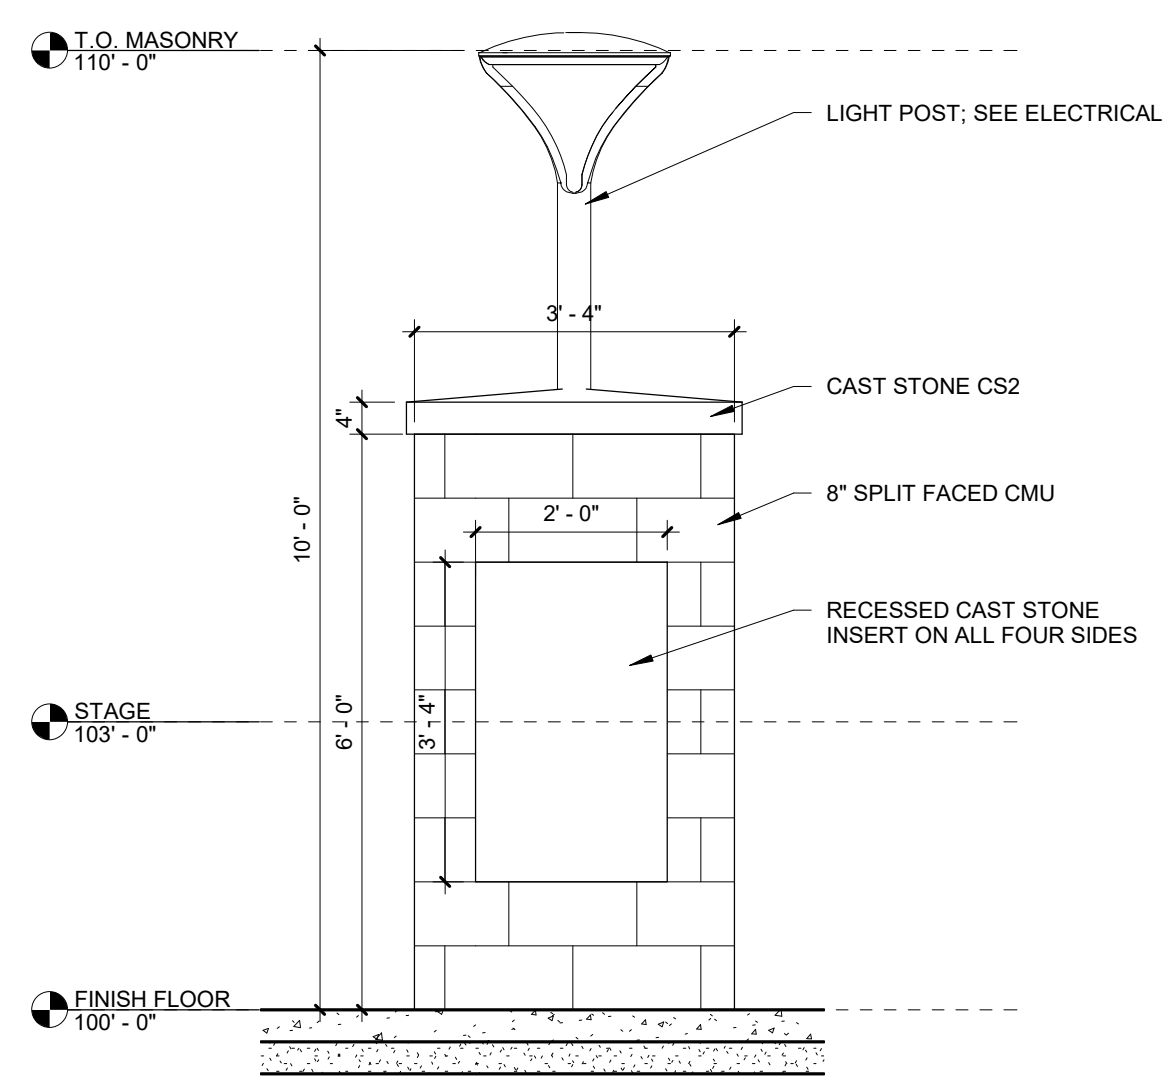

6 TYP. MONUMENT ELEVATION
 SCALE: 1/2" = 1'-0"

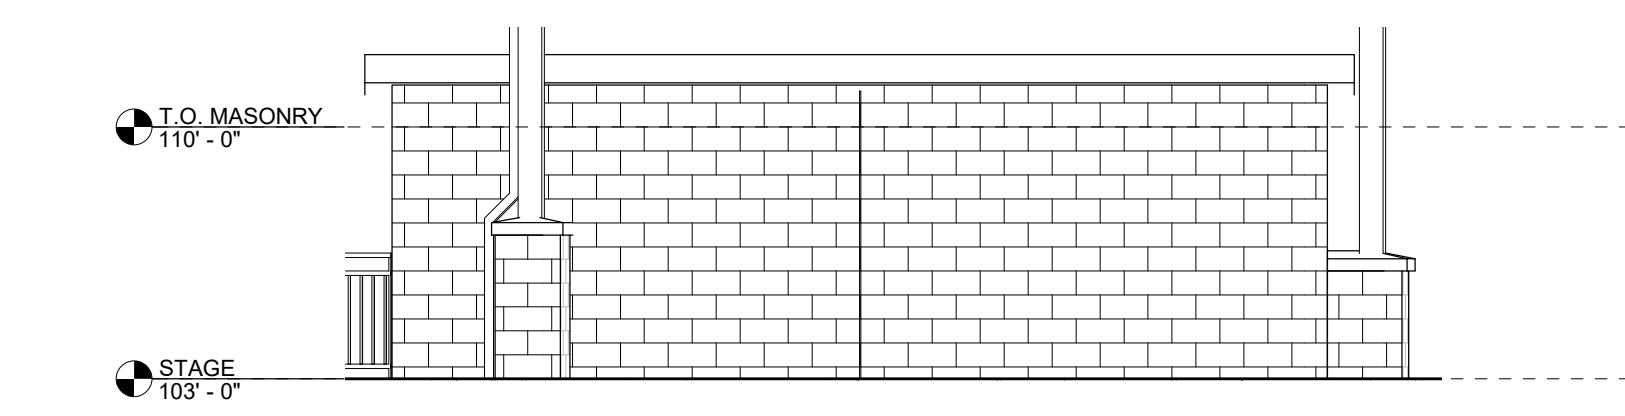

7 NORTHWEST ELEVATION - ON STAGE
 SCALE: 3/16" = 1'-0"

City Of Lexington
KIRK PATRICK VETERANS PAVILION
 Lexington, Nebraska



Revision/Issue	Date

Exterior Elevations


Project Number: 2202
 Date: June 15, 2022
 Copyright © 2022
 WILKINS Architecture | Design | Planning L.L.C.

Sheet Number:


A5.0

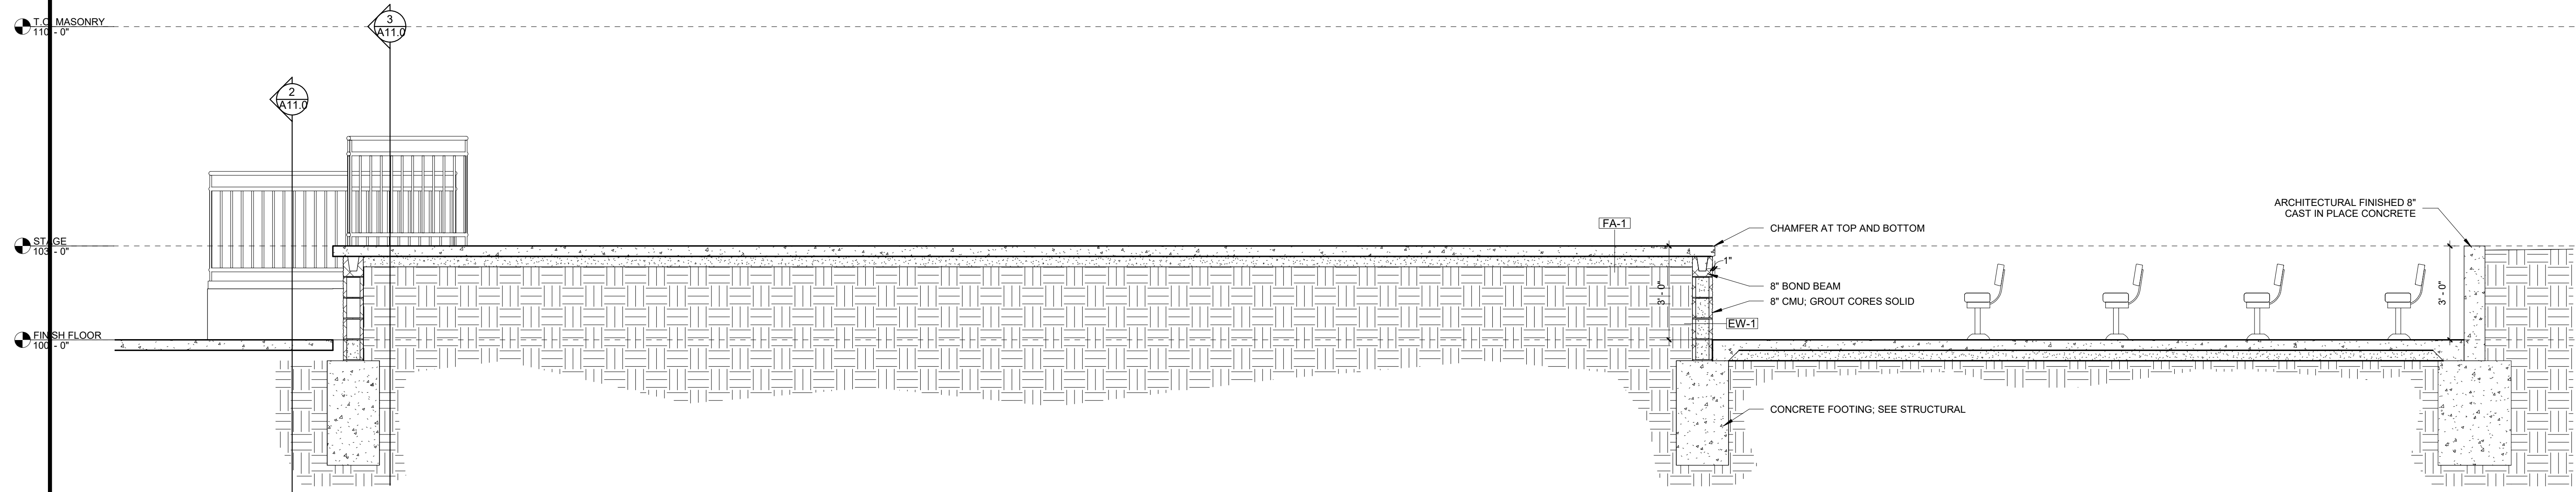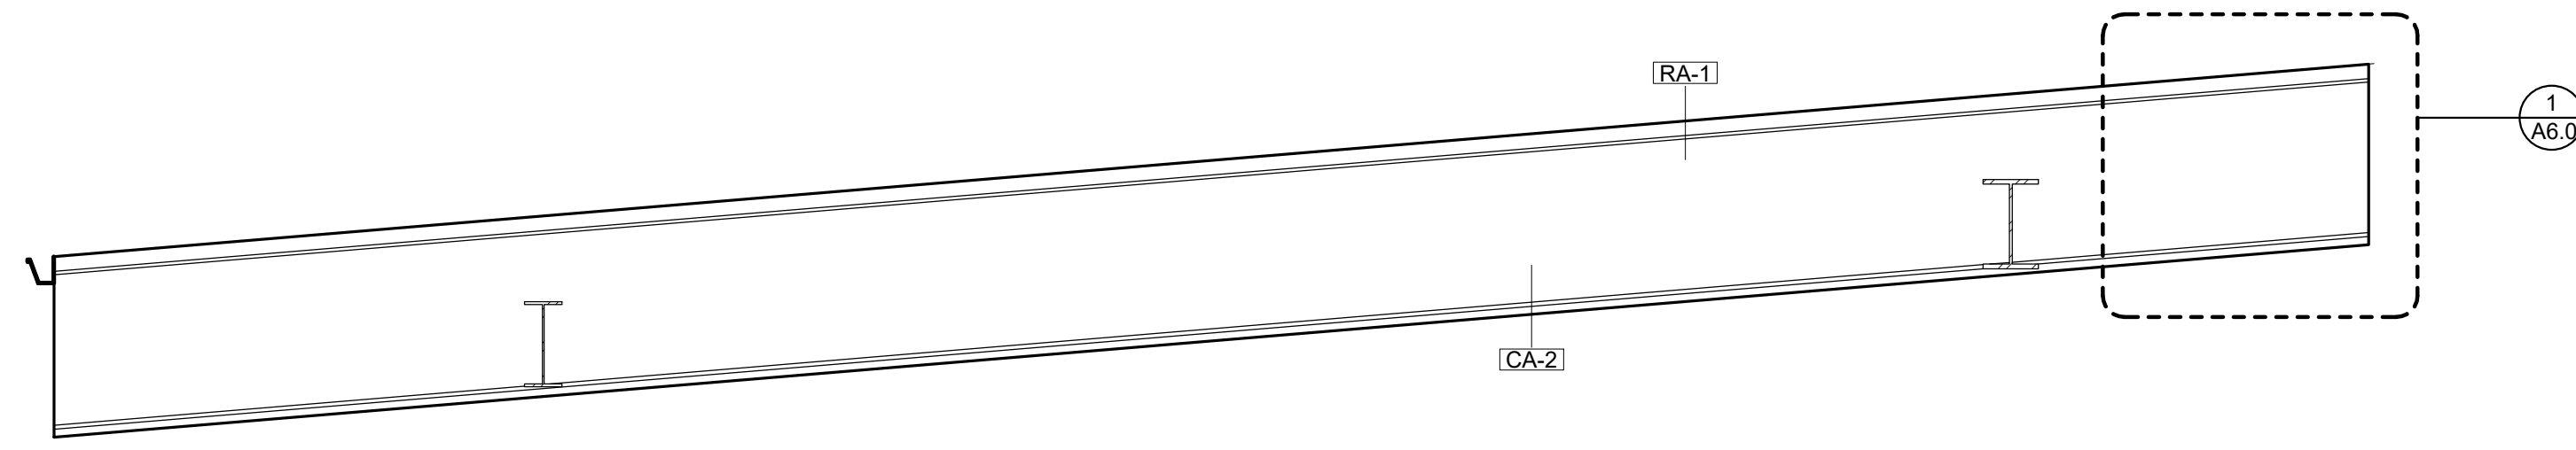


Section 2
SCALE: 3/8" = 1'-0"

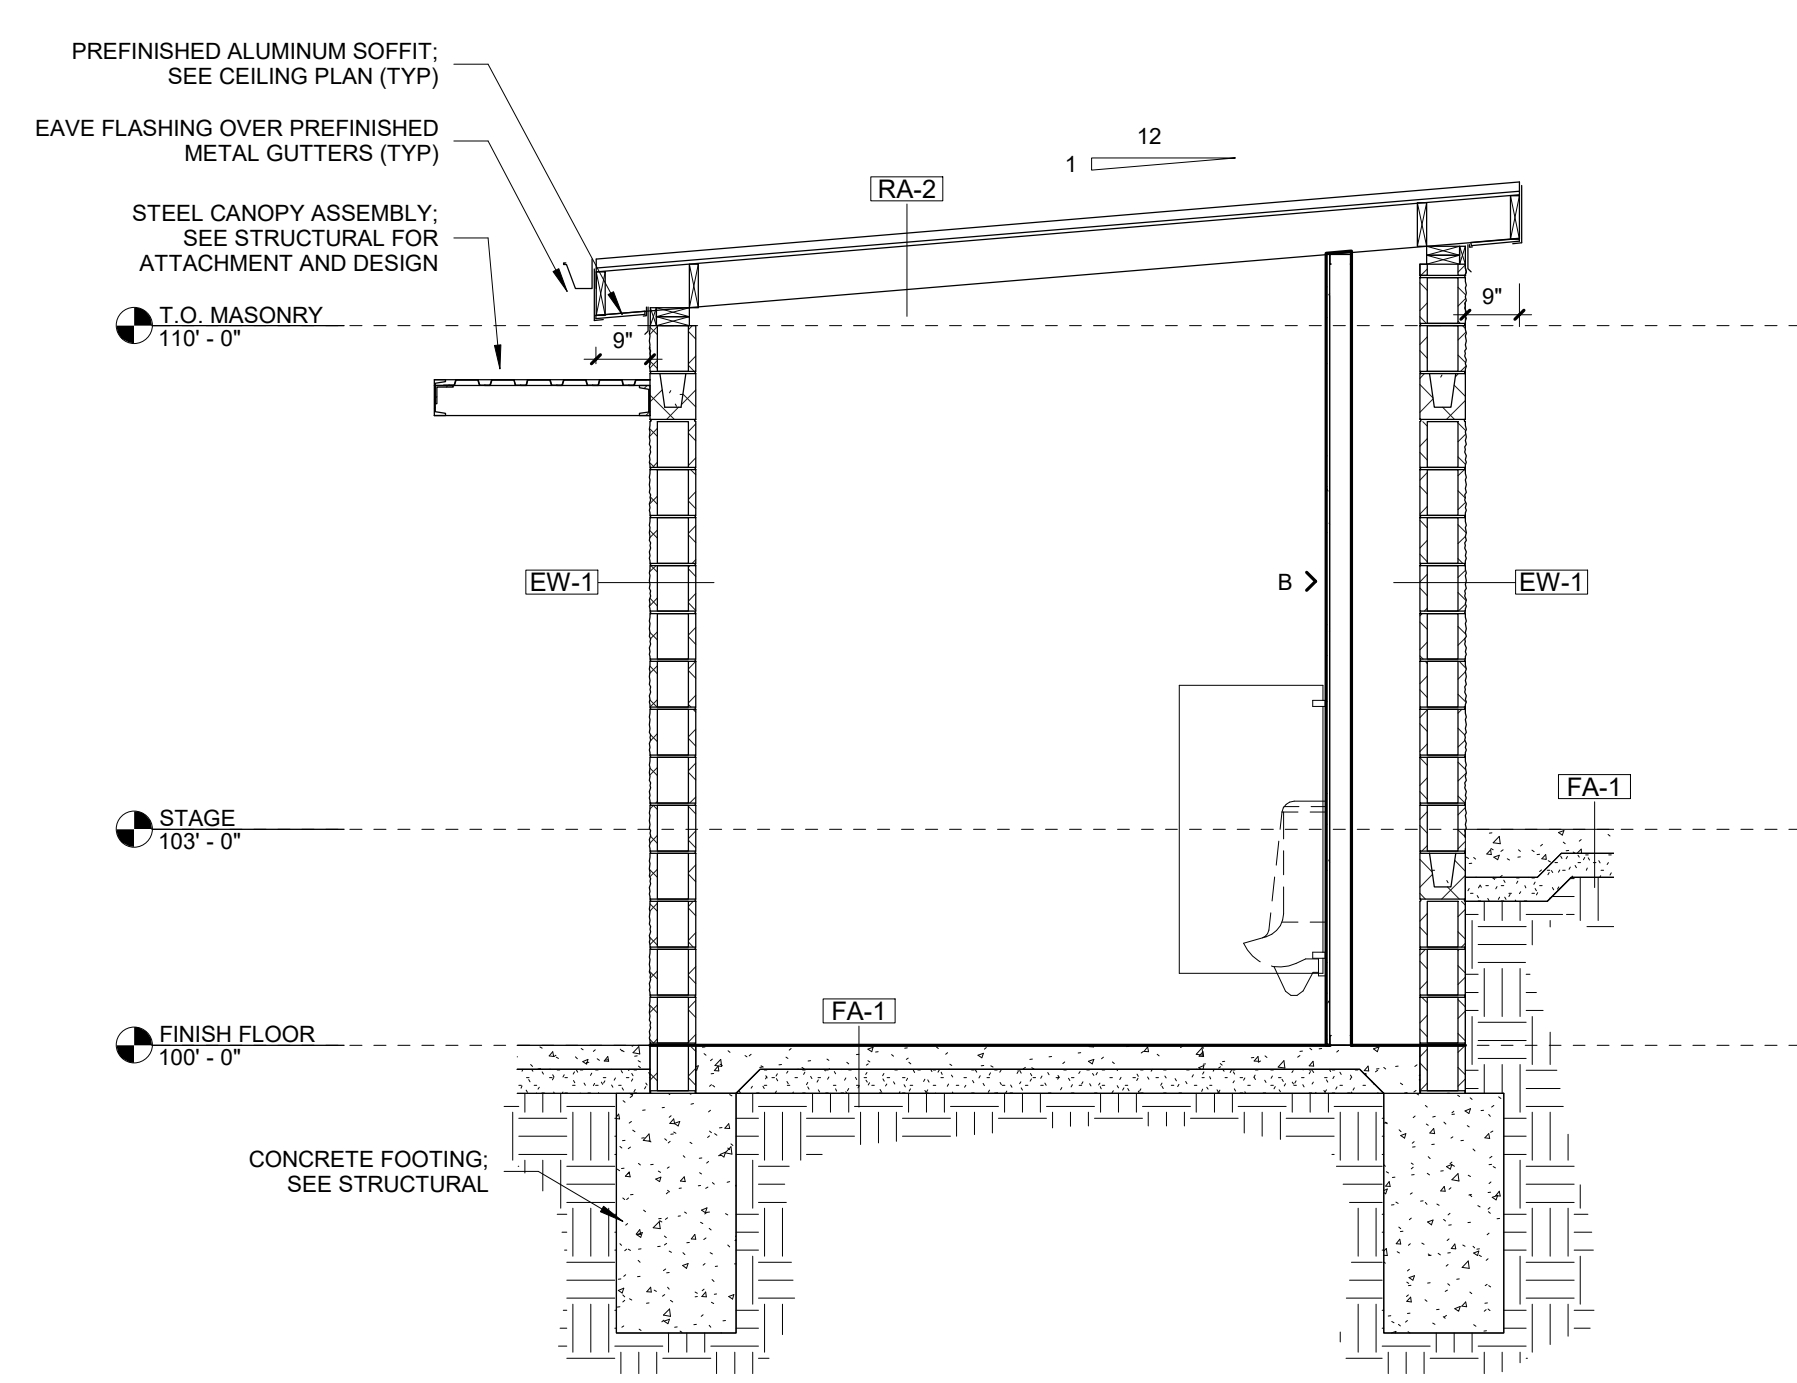

BUILDING SECTION
SCALE: 3/8" = 1'-0"

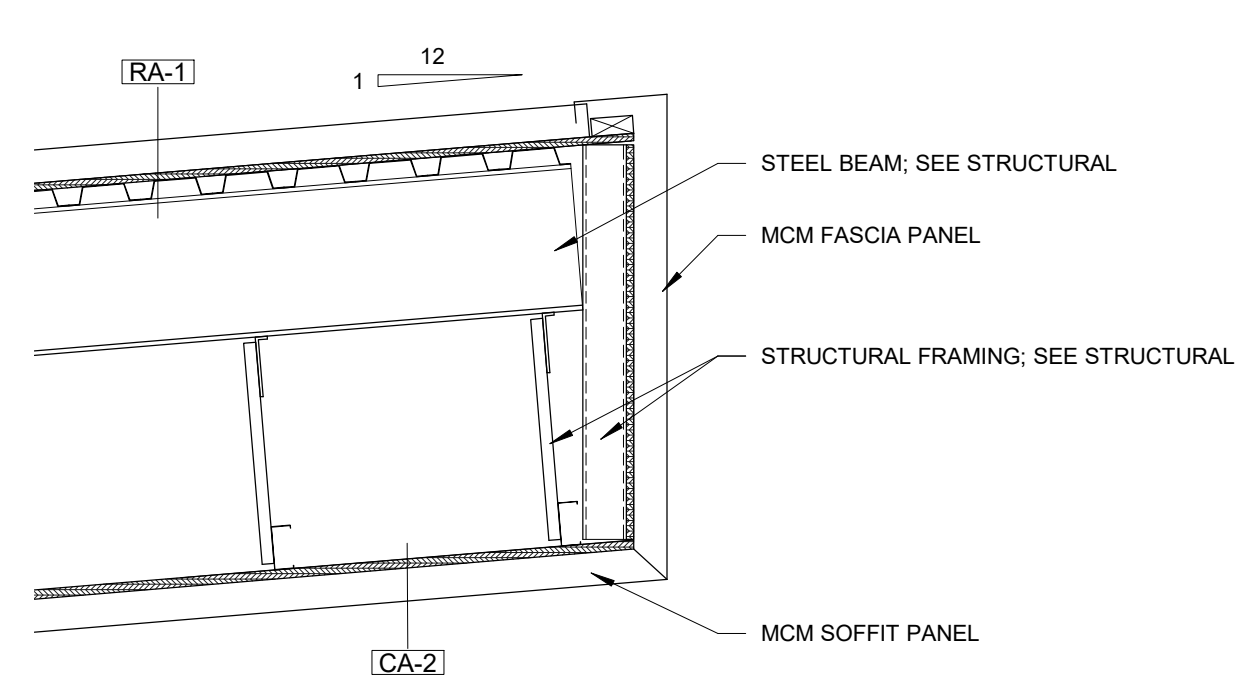

SECTION - STAGE ROOF FASCIA
SCALE: 3/4" = 1'-0"

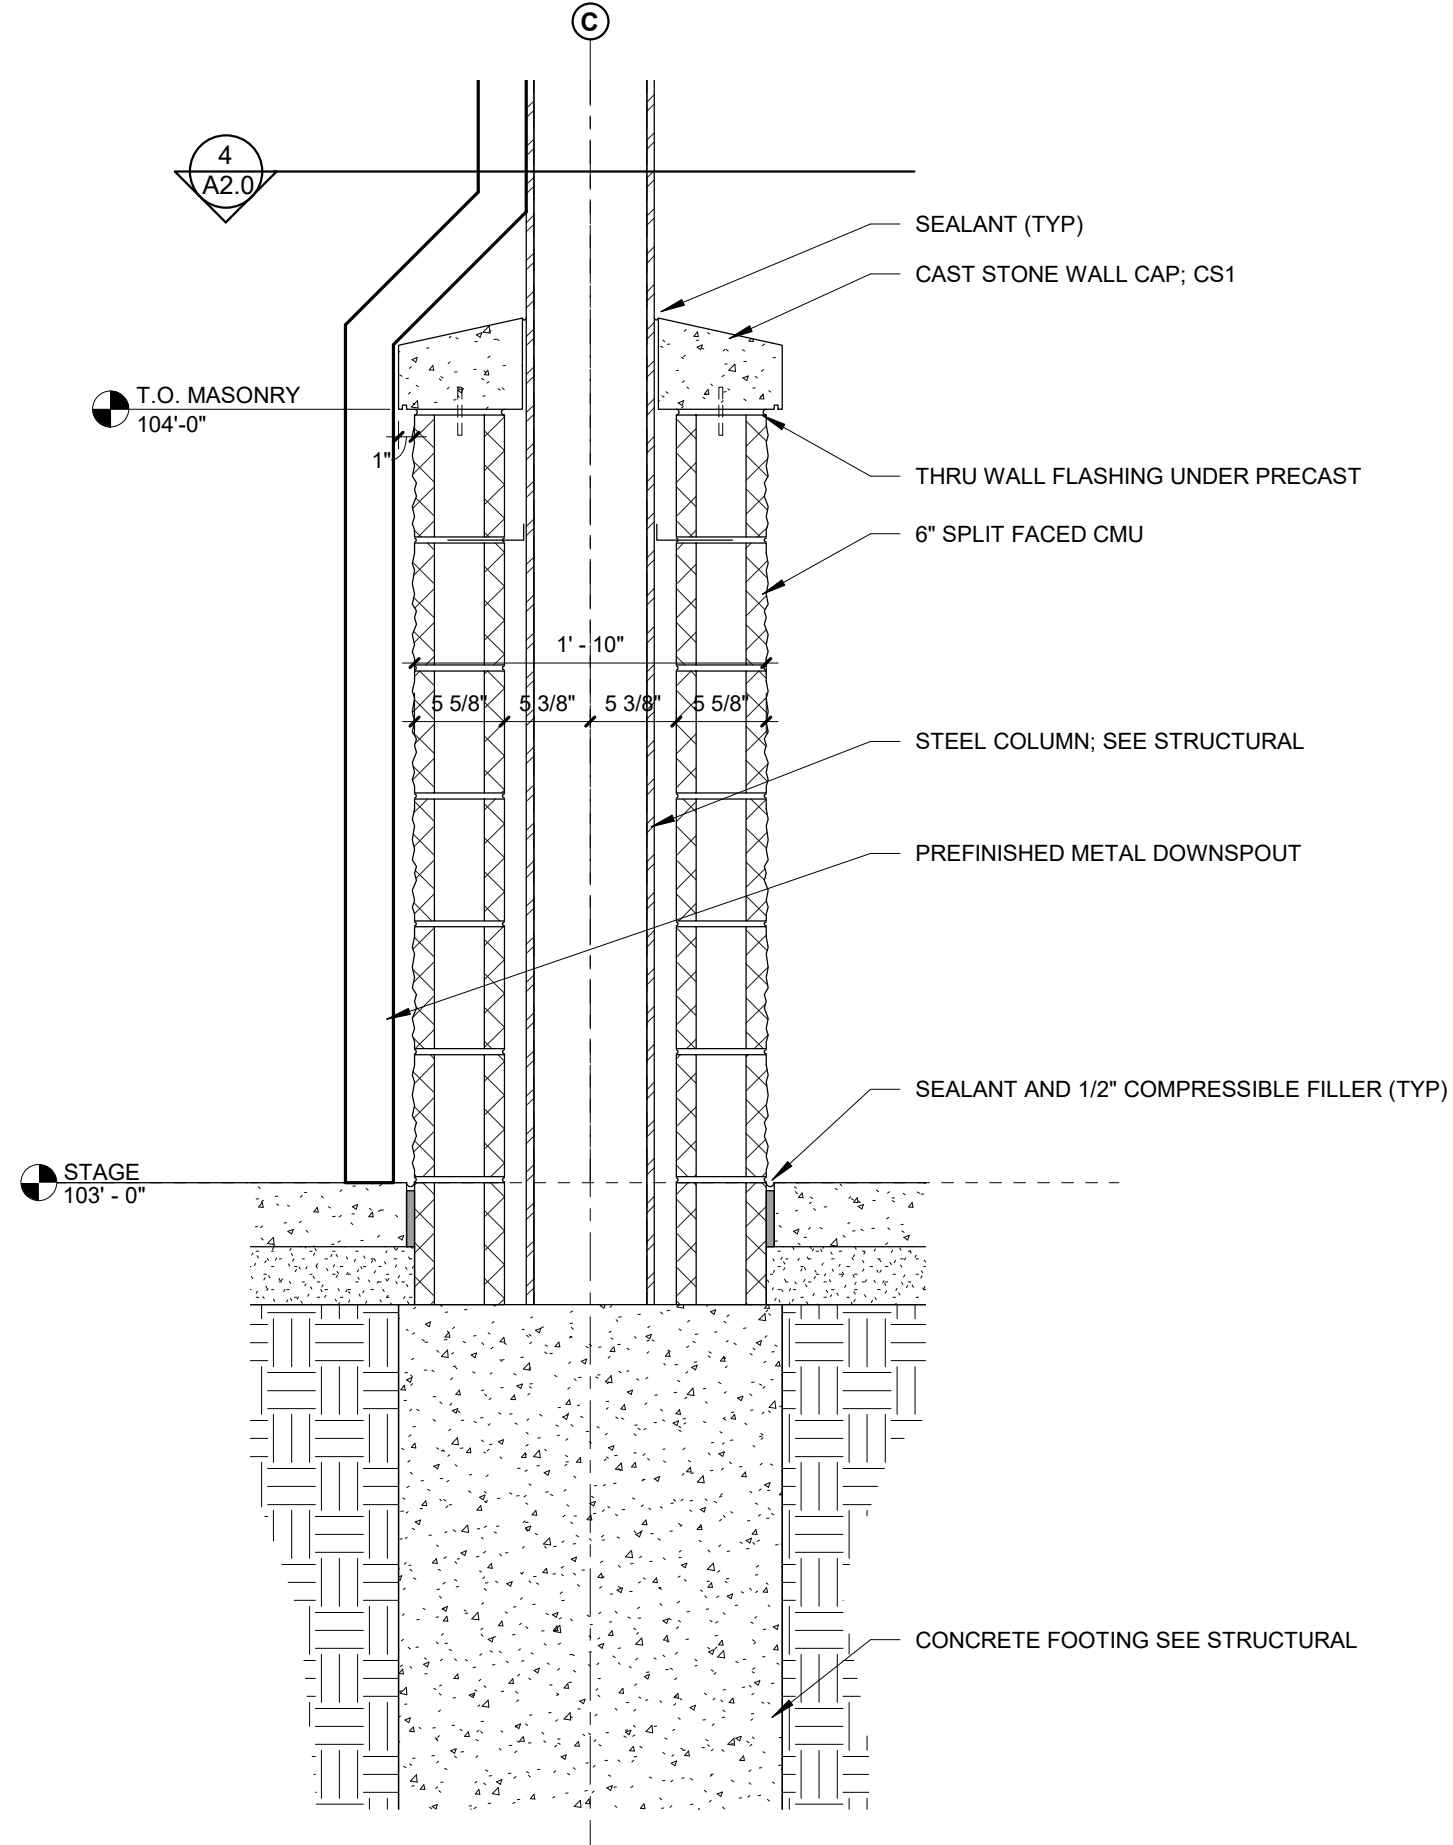

COLUMN SECTION (TYP)
SCALE: 1" = 1'-0"

City Of Lexington
KIRK PATRICK VETERANS PAVILION
Lexington, Nebraska

Revision/Issue	Date

Building Sections

Project Number: 2202
Date: June 15, 2022
Copyright © 2022
WILKINS Architecture | Design | Planning L.L.C.

Sheet Number: