


JAN 02, 2009 11:09:13 Location: G:\projects\127\127-E1-009\Stadium Layout\SWI-MC PLAN.dwg

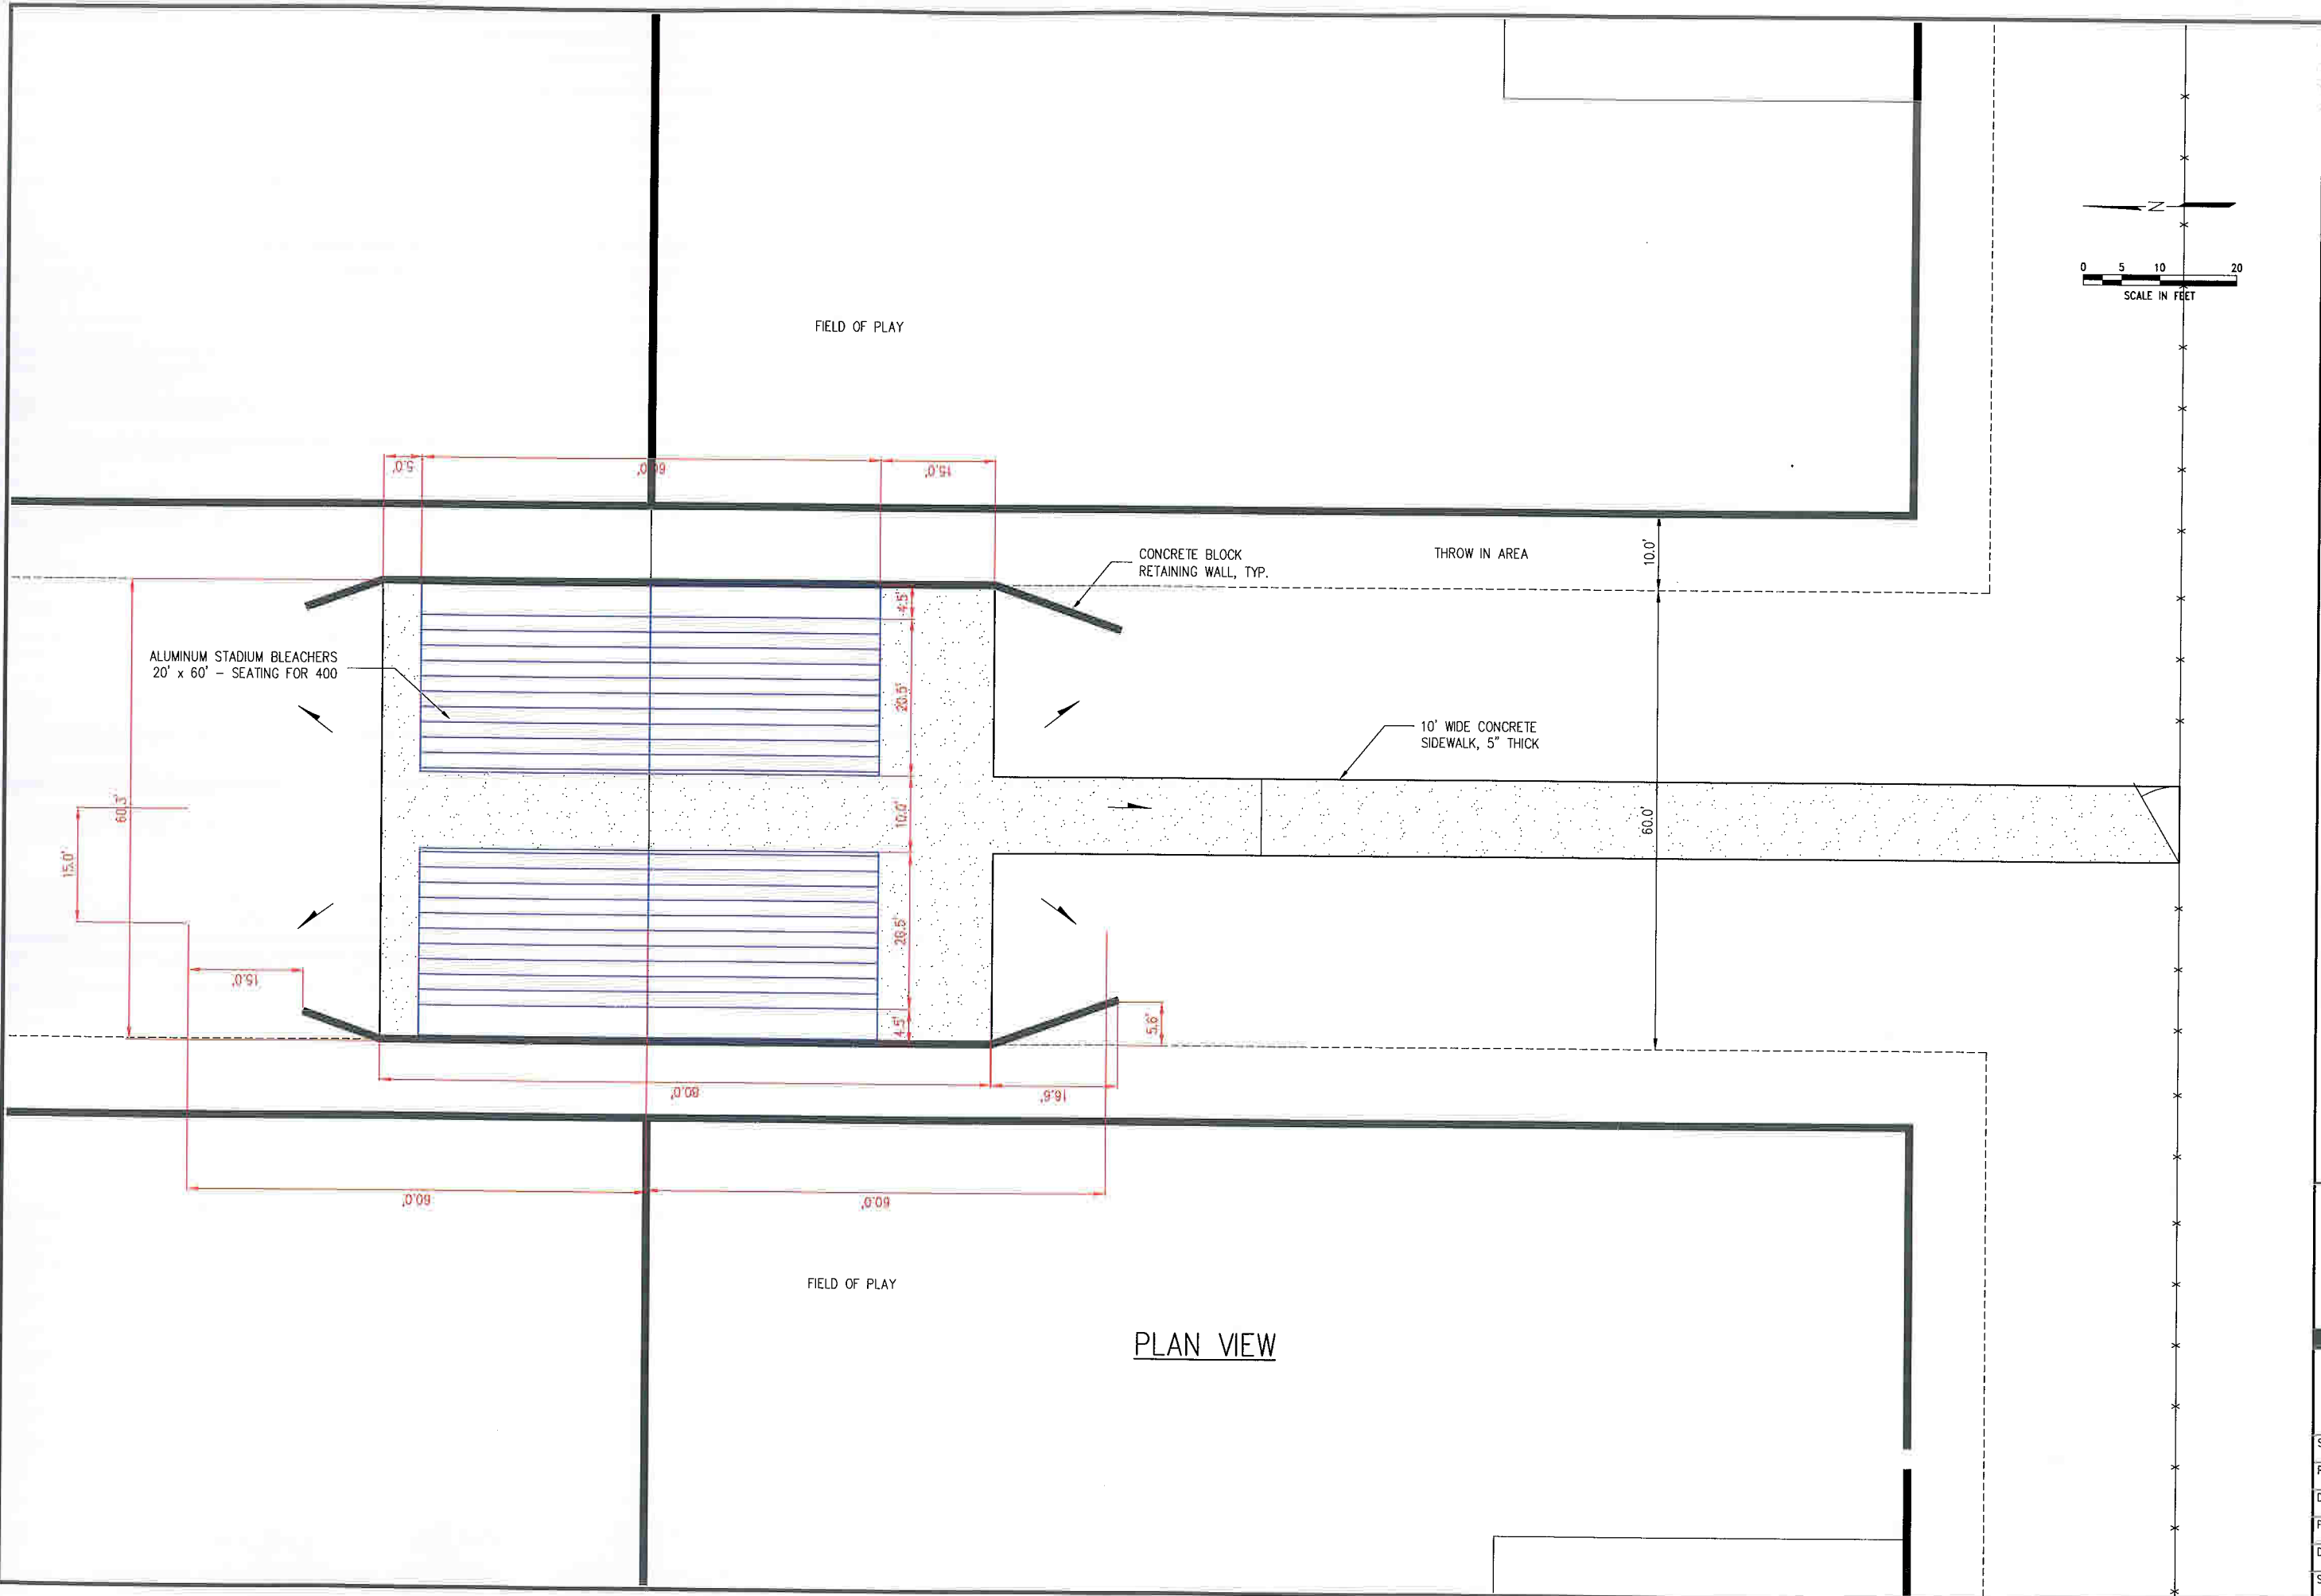

PLAN VIEW

REVISIONS	BY

M&A
 Miller & Associates
 Consulting Engineers, P.C.
 Kearney, NE (308) 234-6456
 McCook, NE (308) 345-3710

OPTIMIST RECREATION COMPLEX SOCCER FIELD IMPROVEMENTS
STADIUM LAYOUT PLAN
 LEXINGTON, NEBRASKA 2009


The document, and the ideas and designs incorporated herein, are an instrument of professional service, is the property of Miller & Associates and is not to be used in whole or in part, for any other project without the written authorization of Miller & Associates.

VERIFY SCALES
 BAR IS ONE INCH ON ORIGINAL DRAWING
 0" ————— 1"
 IF NOT ONE INCH ON THIS SHEET, ADJUST SCALES ACCORDINGLY.


SCALE:	AS SHOWN
PROJECT NO.	127-E1-009
DATE:	JUNE, 2009
FIELD BOOK	M&A DWG NO.
DRAWN BY:	DGD
APPR'D BY:	DGD
SHEET	1

OPTIMIST RECREATION COMPLEX SOCCER FIELD IMPROVEMENTS
FRONT VIEW AND SECTION
 LEXINGTON, NEBRASKA 2009

This document, and the ideas and designs incorporated herein, are the property of Miller & Associates and is not to be used in whole or in part, for any other project without the written authorization of Miller & Associates.

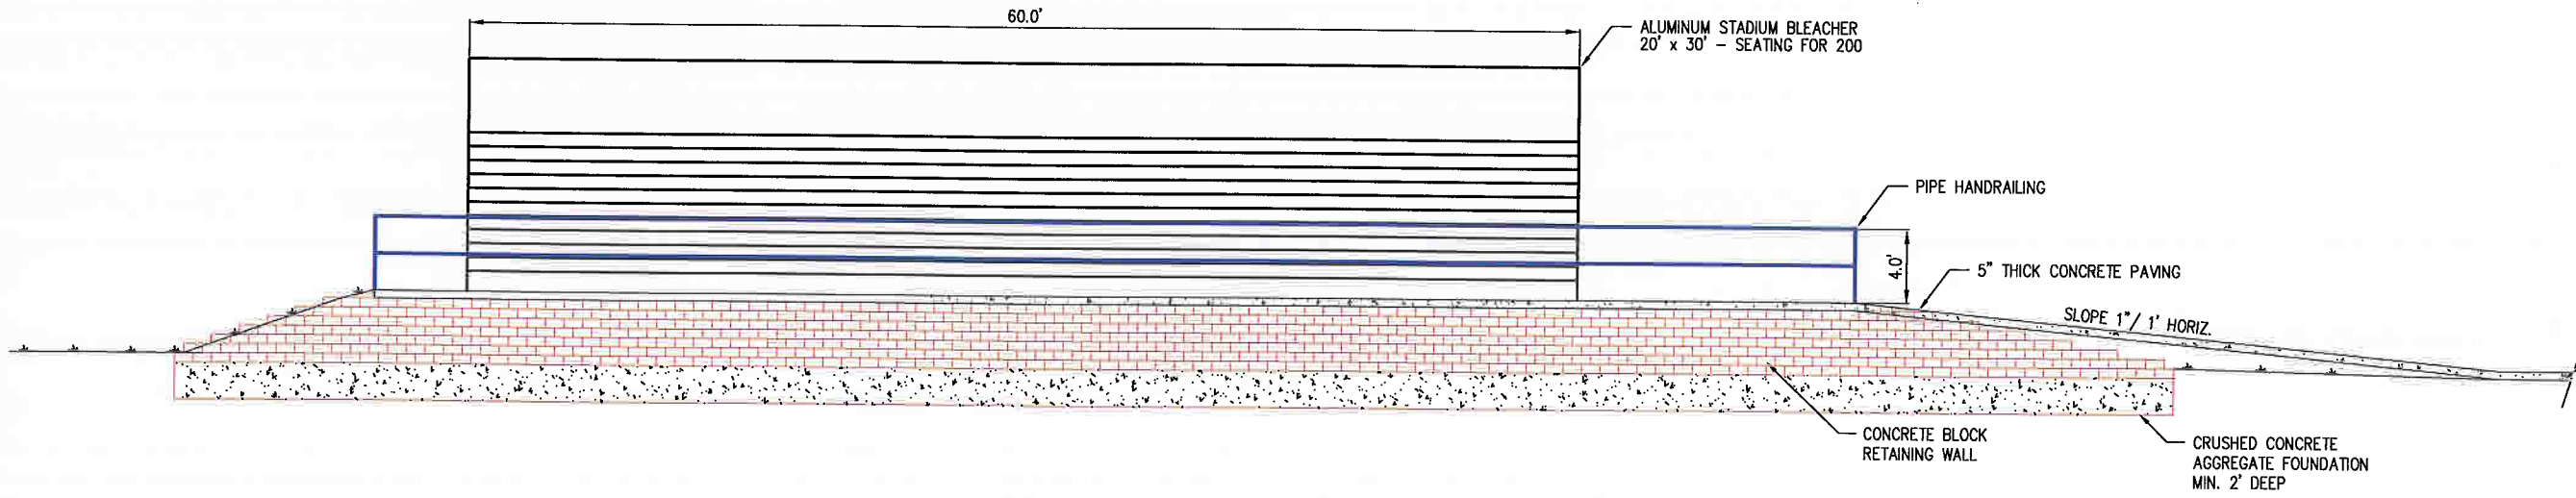

FRONT VIEW
 SCALE: 1" = 10'

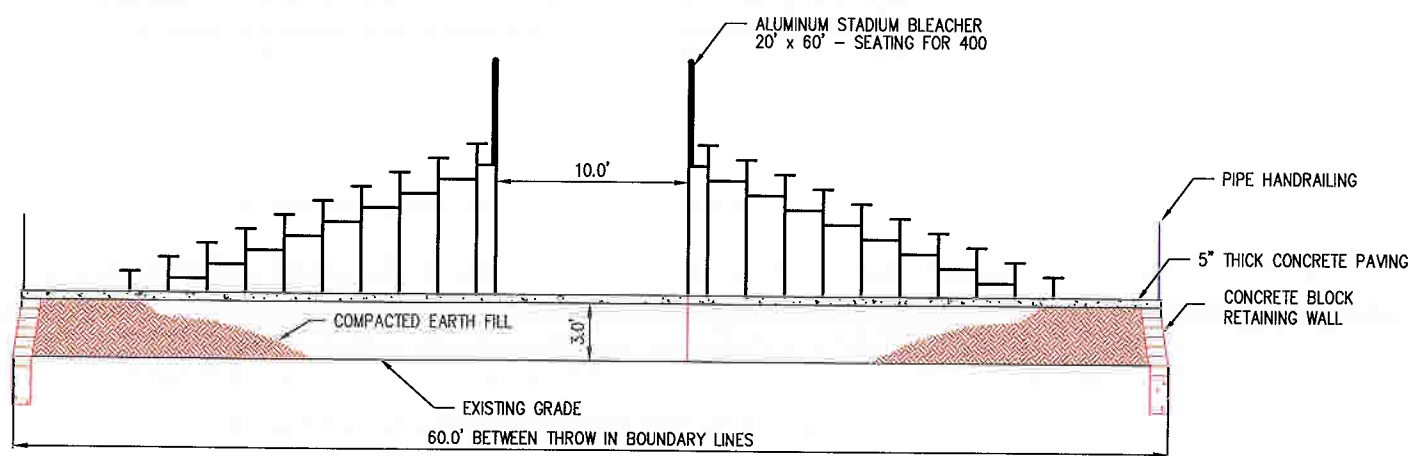

SECTION
 SCALE: 1" = 10'

VERIFY SCALES

BAR IS ONE INCH ON ORIGINAL DRAWING

0 1"

IF NOT ONE INCH ON THIS SHEET, ADJUST SCALES ACCORDINGLY.

SCALE:	AS SHOWN
PROJECT NO.	127-E1-009
DATE:	JUNE, 2009
FIELD BOOK	M&A DWG NO.
DRAWN BY:	APRVD BY:
	DGD

SHEET **2**