



EARTHWORK QUANTITIES	
CUT	16 CY
FILL	310 CY

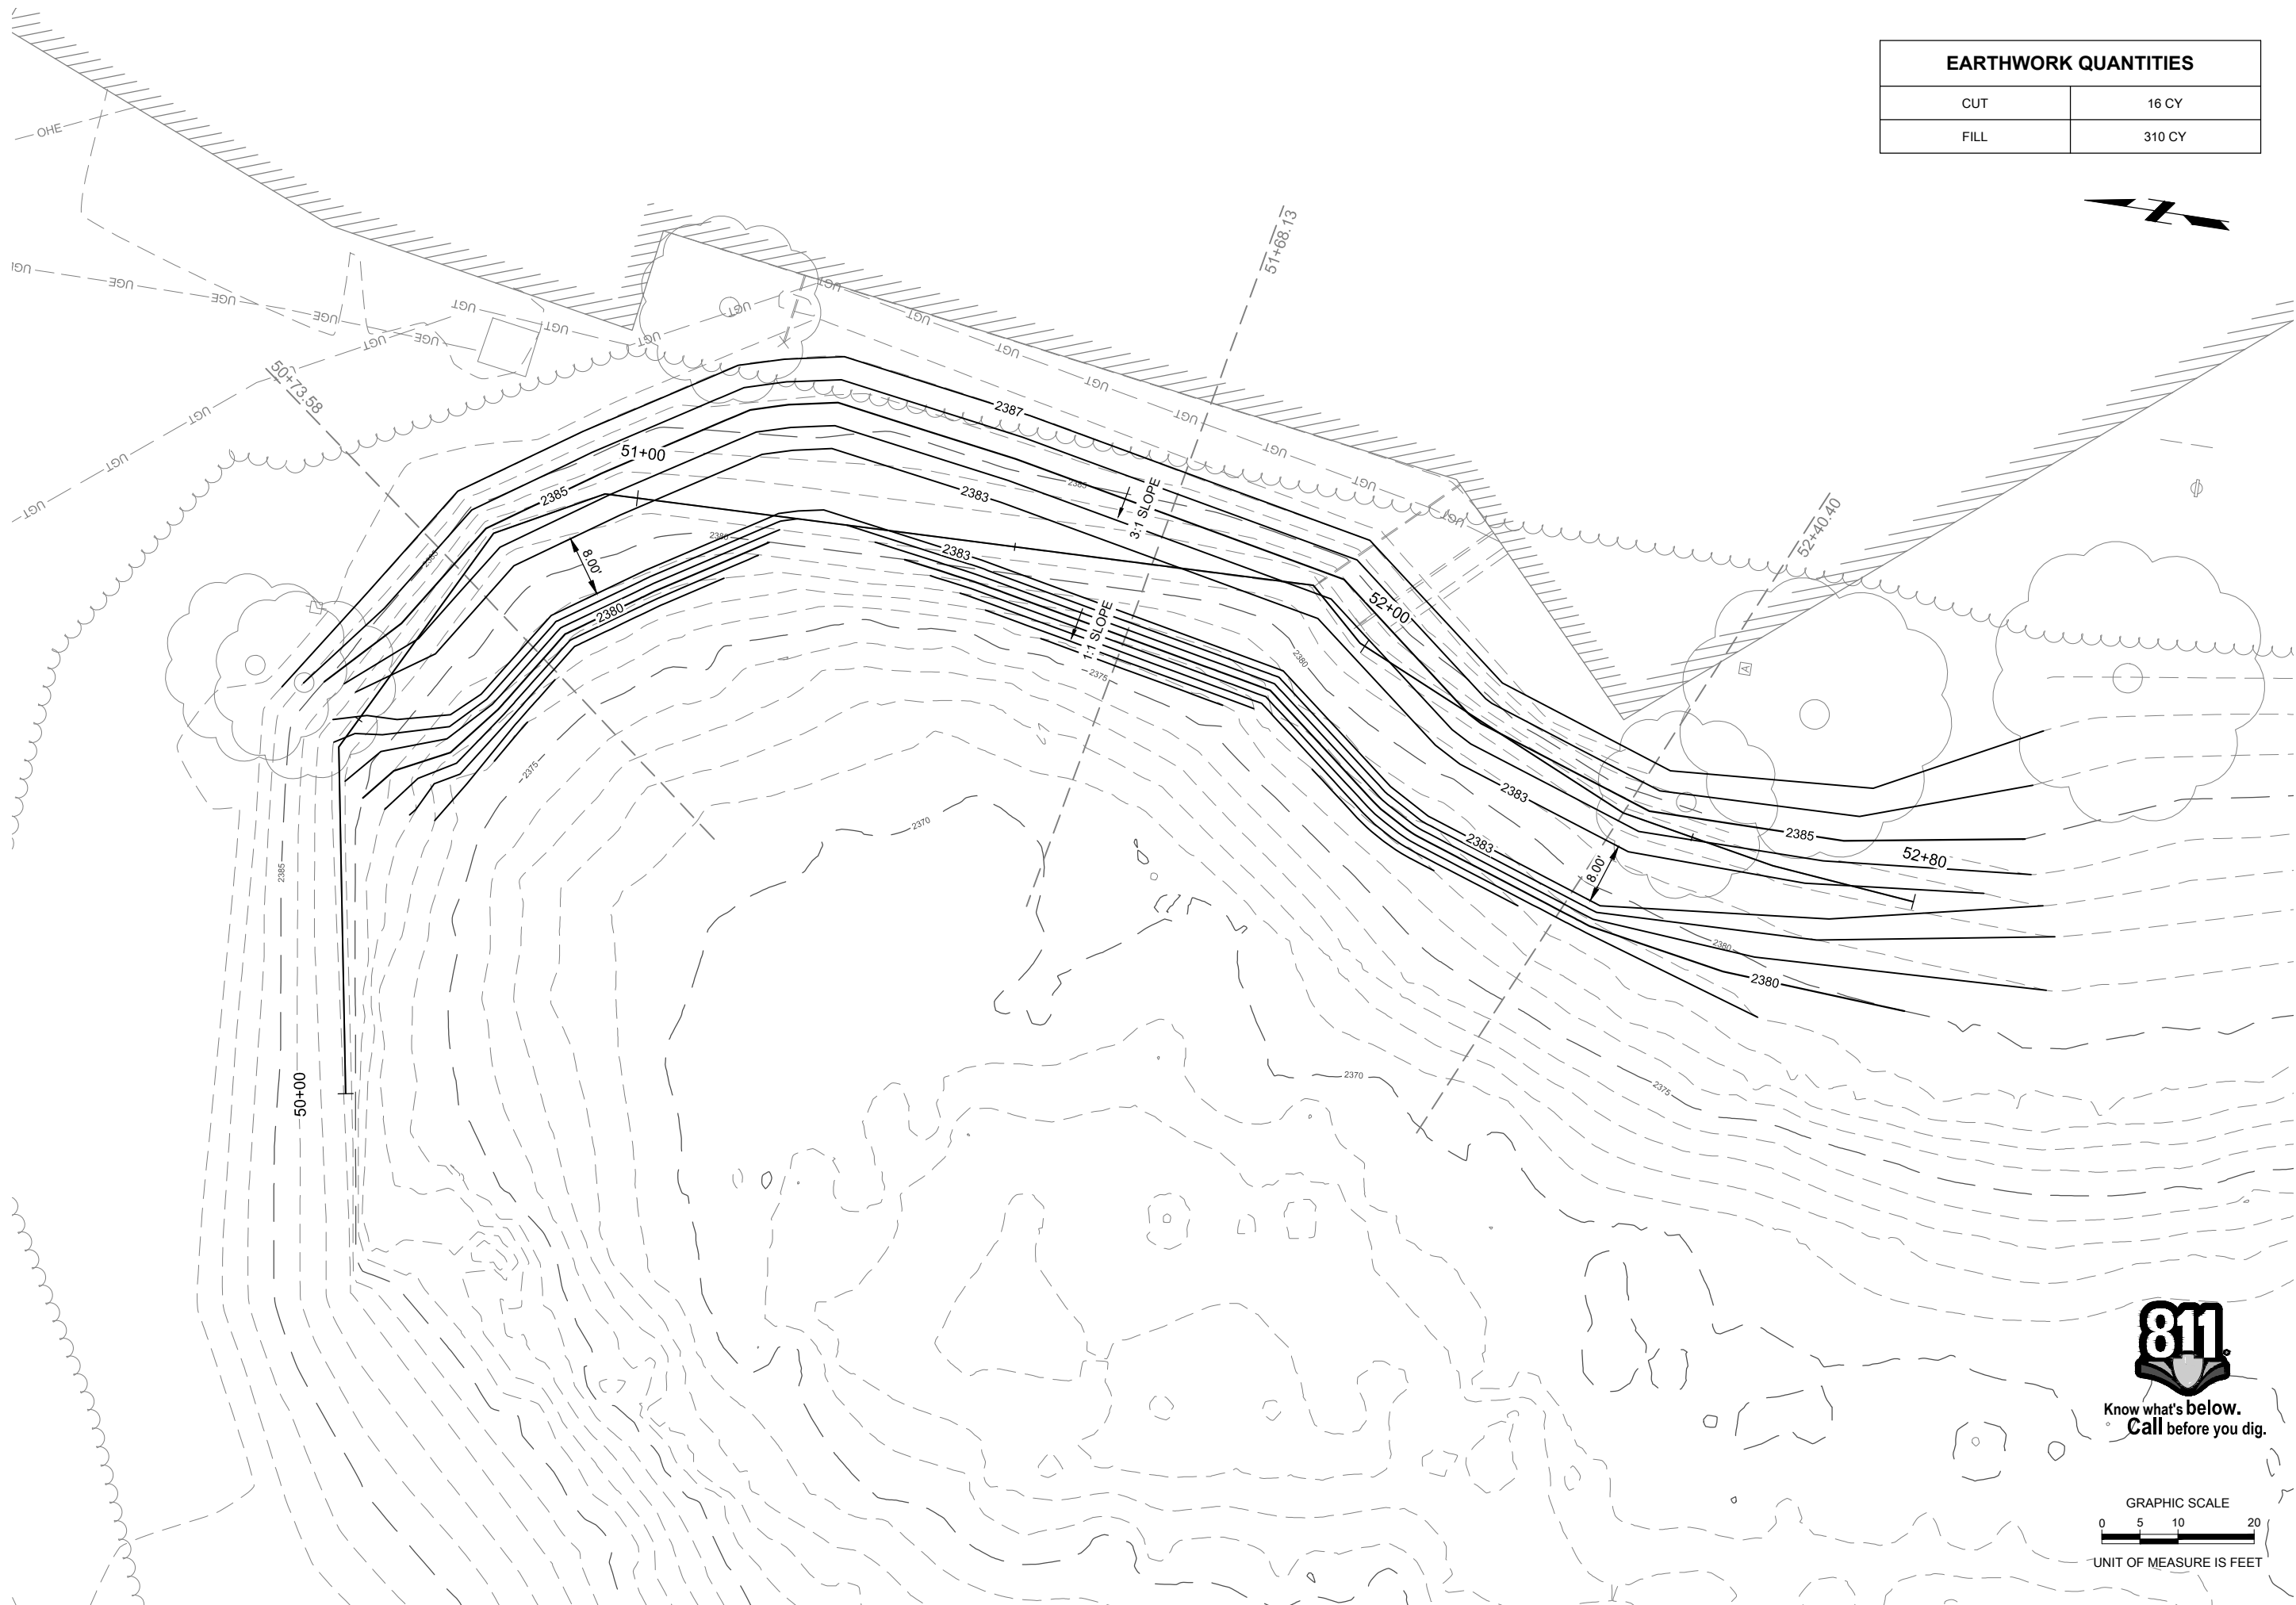

2018
 CITY OF LEXINGTON
 KIRKPATRICK MEMORIAL PARK
 LAKE IMPROVEMENTS

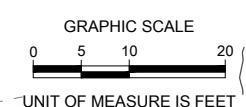

PROJECT NO.	160842.00
DATE	10/4/2018
DRAWN BY	JM/BB
FILE NAME	S-160842.00.dwg
FIELD BOOK	DAWSON CO #1
FIELD CREW	JS/AG
SURVEY FILE NO.	160842.00
PLAN IN HAND INITIALS	
DATE	
70 PERCENT REVIEW INITIALS	JJS
DATE	2/9/2017
95 PERCENT REVIEW INITIALS	JJS
DATE	3/15/2017
REVISIONS	

NEW