

RESOLUTION NO 98-10

BE IT RESOLVED BY THE MAYOR AND COUNCIL
OF THE CITY OF LEXINGTON, NEBRASKA AS FOLLOWS:

That the Lexington City Manager is hereby authorized and
directed to place stop signs at the intersections designated on the
attached exhibit, thereby providing through traffic from the
Madison Street railroad crossing to Elm Street and to the
intersection with Washington Street.

Passed and approved this 28 day of July, 1998.

CITY OF LEXINGTON, NEBRASKA





Mayor

ATTEST:


City Clerk



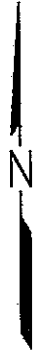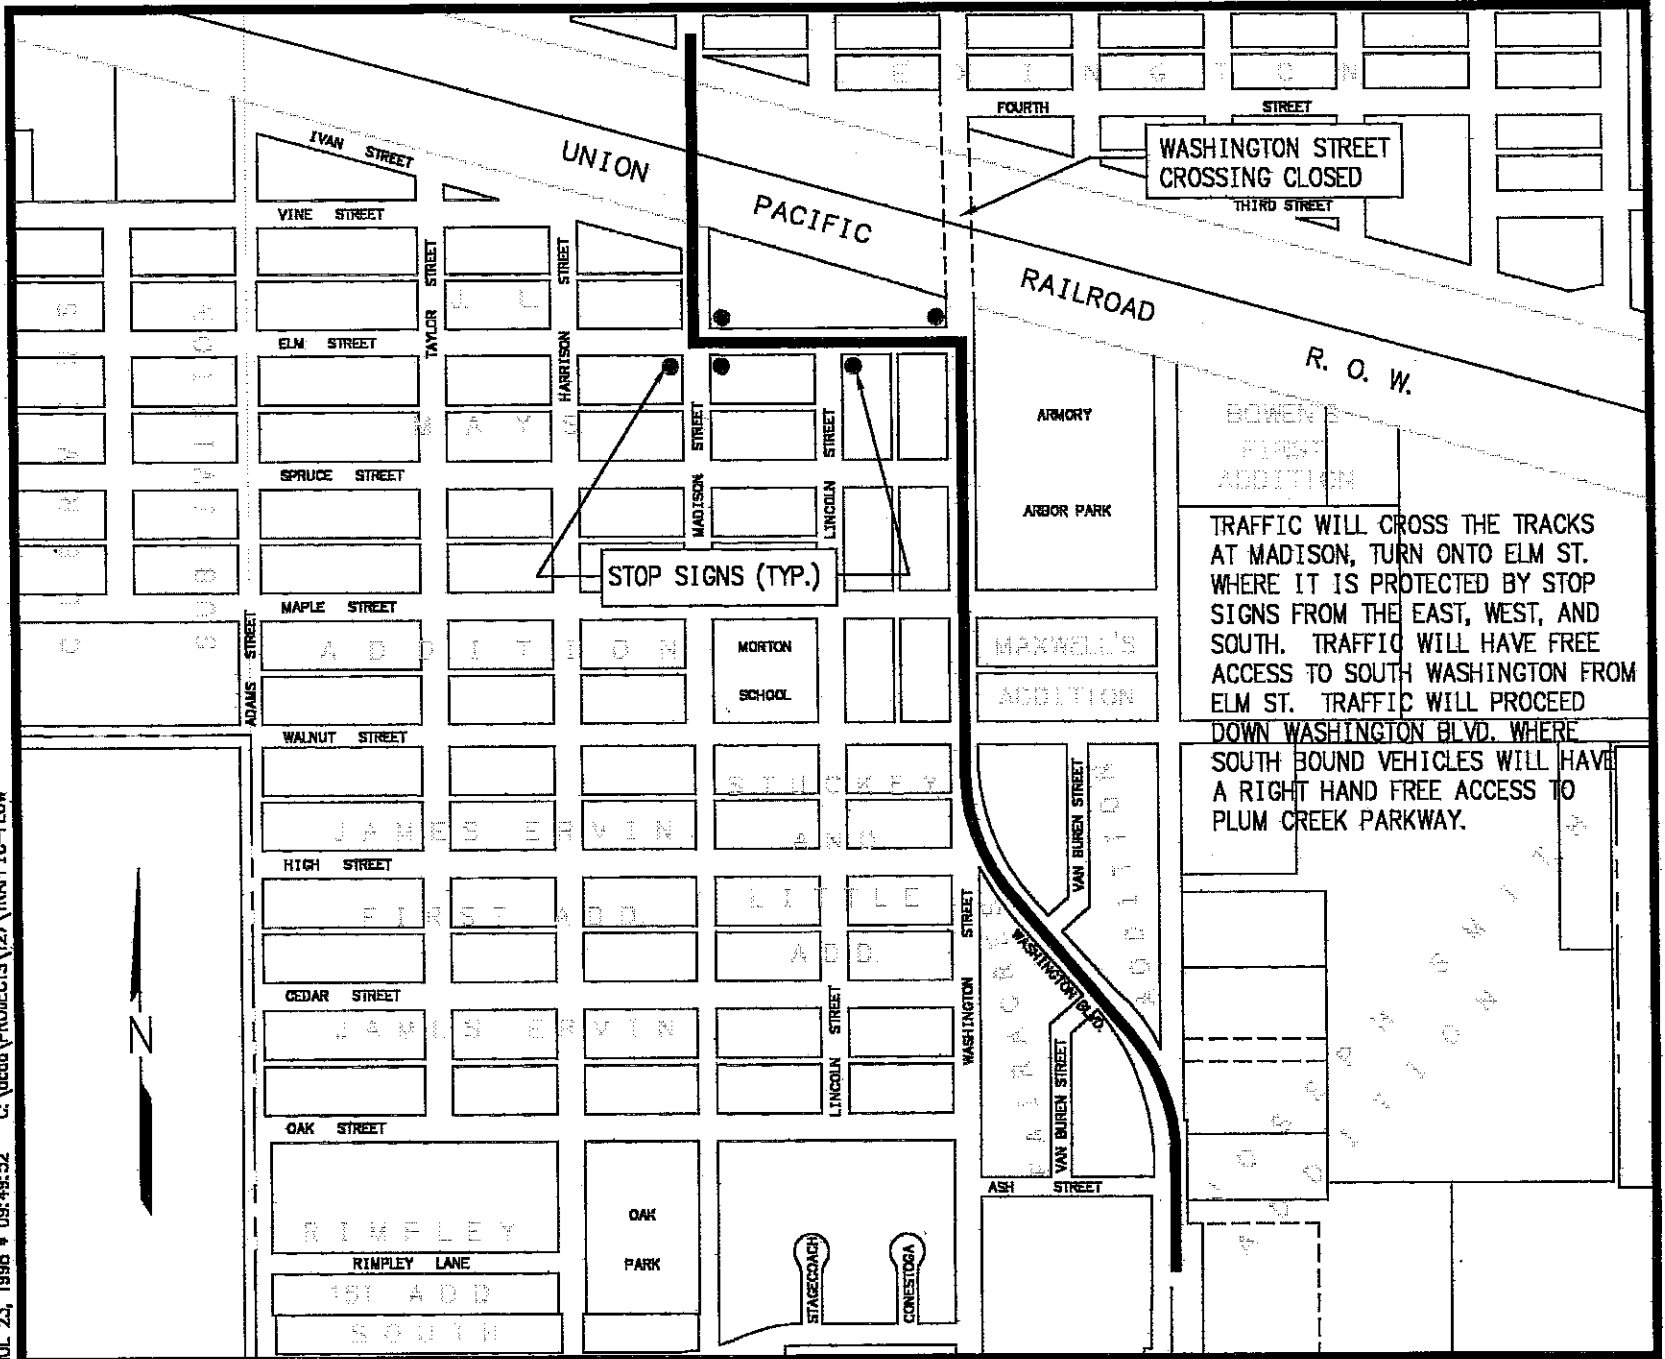

TRAFFIC WILL CROSS THE TRACKS AT MADISON, TURN ONTO ELM ST. WHERE IT IS PROTECTED BY STOP SIGNS FROM THE EAST, WEST, AND SOUTH. TRAFFIC WILL HAVE FREE ACCESS TO SOUTH WASHINGTON FROM ELM ST. TRAFFIC WILL PROCEED DOWN WASHINGTON BLVD. WHERE SOUTH BOUND VEHICLES WILL HAVE A RIGHT HAND FREE ACCESS TO PLUM CREEK PARKWAY.

STOP SIGNS (TYP.)

WASHINGTON STREET CROSSING CLOSED