



707 N. Ontario
P.O. Box 826
Lexington, NE 68850
Tel: (308) 324-5186
Fax: (308) 324-6286

TL Sund Constructors, Inc.

January 11, 2008

City of Lexington
P.O. Box 70
Lexington, NE 68850

We are pleased to provide a quote for a new 55' x 40' park shelter and bathrooms at Plum Creek Park. The proposal includes the following:

- Site demolition of existing and site prep by owner
- 8" reinforced concrete grade beam around perimeter and for the masonry walls
 - 8" x 20" on perimeter
 - 8" x 42" on masonry walls
- 4 – Main frame piers 3.5' x 3.5' x 3.5'
- 6 – End wall piers 2.5' x 2.5' x 3.5'
 - All anchor bolts to be galvanized
- 5" thick machine toweled concrete floor with sealed expansion joints and sealed control joints
 - Floor reinforced with 6" x 6" x #10 wire mesh
- 8" masonry walls 10' high cored and barred every 16"
- Masonry structure to measure 10' x 30' with (2) bathrooms and (1) maintenance room
- All masonry interior and exterior to be sealed for graffiti
- Interior to include:
 - Grab bars
 - Prison grade mirror
- Installation of (3) steel doors 3' x 6'8" hardware to include:
 - Double deadbolts on each
 - Push plates on the exterior
 - Pull on the interior with closers
- Building components to be a rigid frame with all main framing members to be galvanized
 - Columns to be straight
 - 2" overhang around entire structure
 - Wall panels to be 26 gauge colored
 - Roof panels to be 24 gauge standard standing seam roof
 - Bottom of soffits and roof to be sheeted with 26 gauge colored sheeting
 - Building is quoted at steel prices as of January 9, 2008
- Plumbing is to include:
 - 2 – Toilets
 - 2 – Wall lavs with wraps



2 – Hose bibs

3 – Area drains

All plumbing figured 5' outside of structure

Electrical as follows:

1 – SQ D 100A panel

1 – HOM230 breaker

12 – HOM120 breaker

4 – 120V GFI recap

3 – MRG-50W fixture with lamp

4 – MRG-70W canopy fixture with lamp

6 – TC2 recessed can with trim and lamp


2 – T101 time clock

1 – State electrical permit

Total


\$ 81,950.00

METAL
SHGC

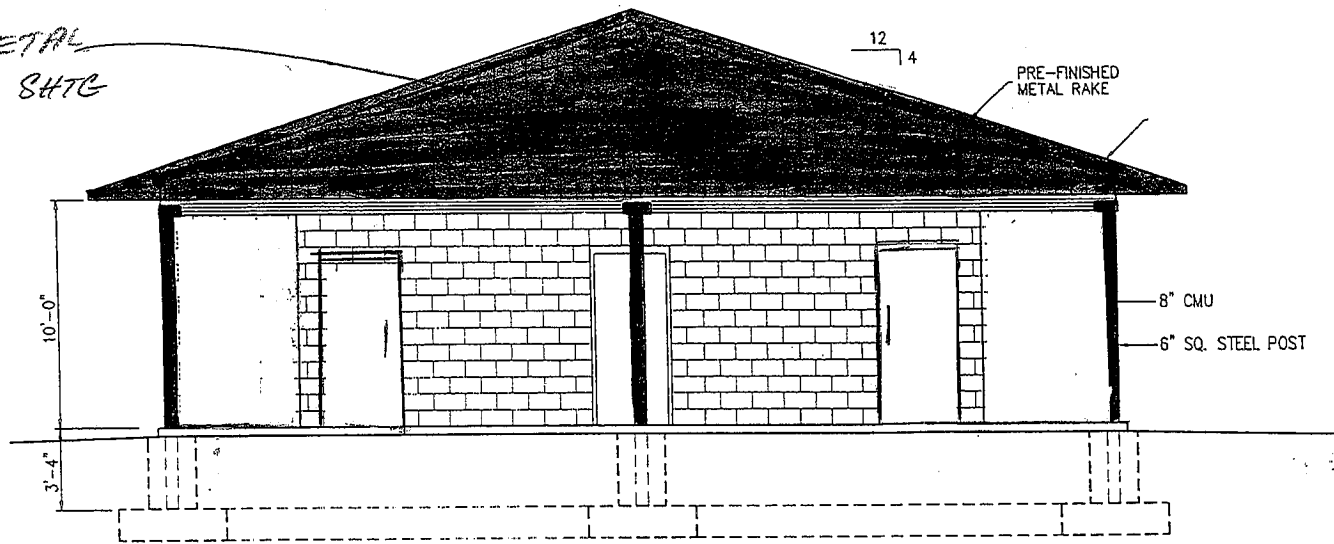

METAL Roof

ELEVATION
SCALE: 1/8" = 1'-0"

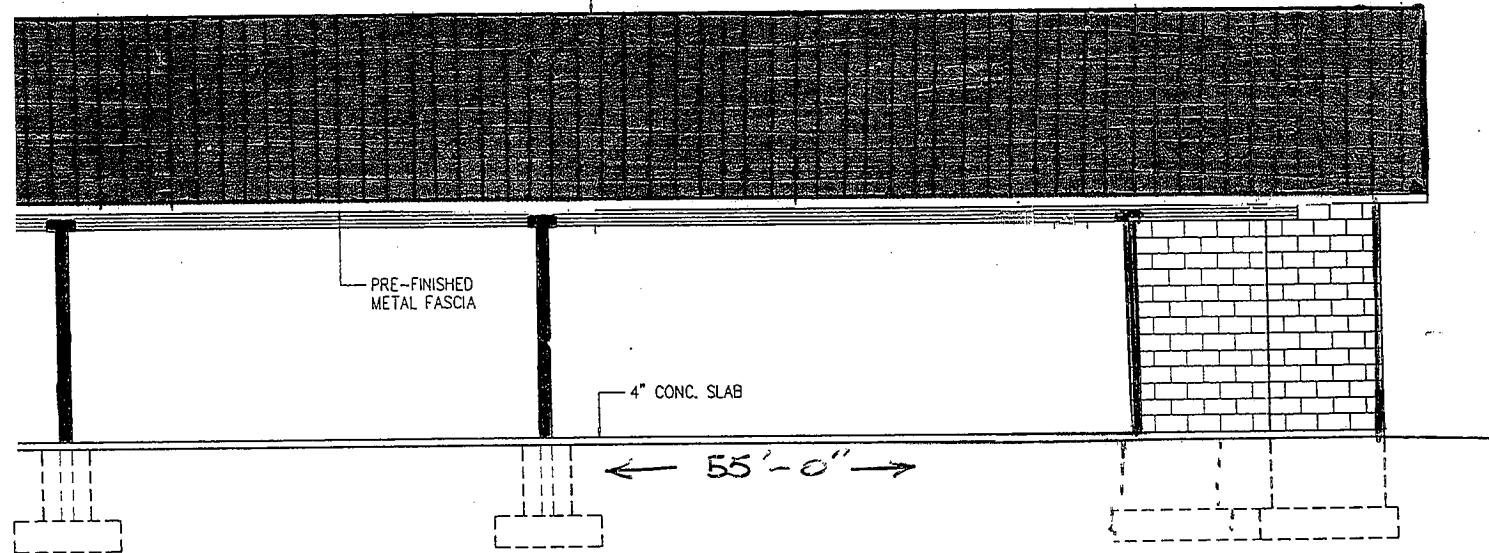


ELEVATION
SCALE: 1/8" = 1'-0"

2008

LEXINGTON SHELTER
LEXINGTON, NEBRASKA

SPRICE PLATES & BOLTS							
Splice	Qty	Dim	----- Bolt -----	Plate Size	Track Length		
Mark	Top/Bottom	Type	Do. Len.	Wd	Mid	End	
SP-1	4	4	0	A325	6.250	2.50	6" 5/8" 1'-0" 1/2"
SP-2	2	4	0	A325	6.250	2.50	3" 1/2" 1'-0" 1/2"


FLANGE BRACES: Both Sides (1/2")
 2 - CLSDMS

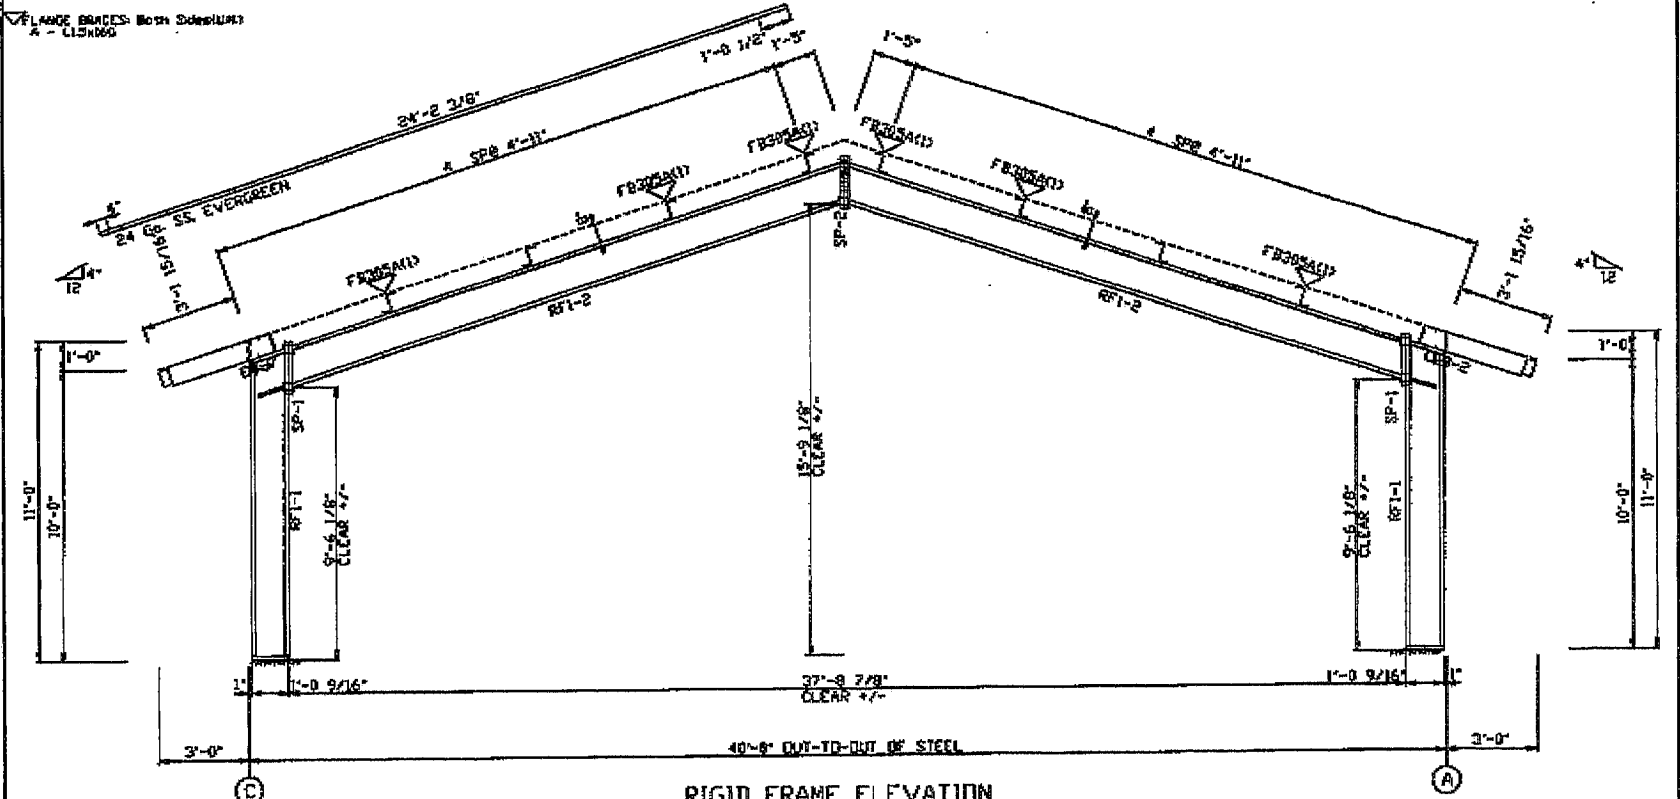


RIGID FRAME ELEVATION
 FOR FRAME LINE 1 2 3 4 5

Behlen Mfg. Co.		T.L. Sund Contractors	
PROJECT	City of Lexington	PROJECT	RIGID FRAME ELEVATION
TO	11/22/25	DESIGN	BRM/T
PROJECT		DATE	1/21/25
ADDRESS	Lexington, NC 28056	SCALE	1/8" = 1'-0"

13

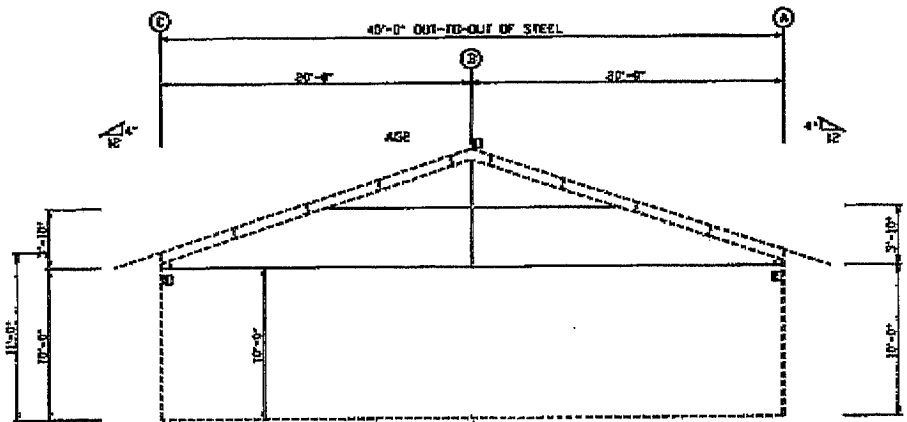

LEFT ENDWALL FRAMING: FRAME LINE 1

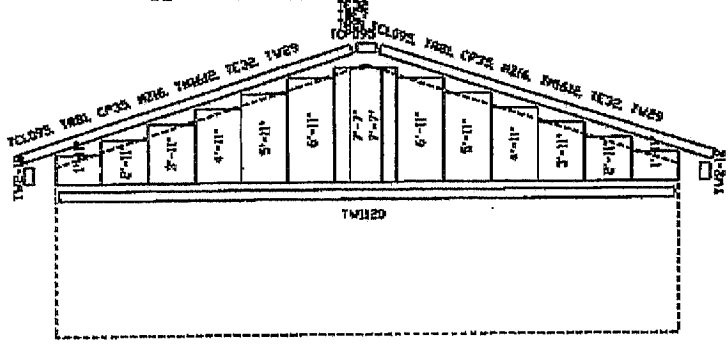

LEFT ENDWALL SHEETING & TRIM: FRAME LINE 1
 PANELS: 26 G. A2 - EVERGREEN

BOLTY TABLE	
FRAME LINE 1	
LOCATION	ROAD LINE NO. LENGTH
	10' AGE 12' 1 1/2'
CORRELATION PLATES	
FRAME LINE 1	
NO.	DESCRIPTION
1	DATA
2	10240

Rehben Mfg. Co.	J.L. Sund Contractors
PROJECT	Old of Leavenworth
NO.	10000000
PROJECT	Location of 48870
DATE	1/20/00
BY	DATE

1A