


Lexington Skate Park Layout and Plan  
 Arbor Park, Lexington, Nebraska  
 May 2008

Existing Skate Pad: 90' x 50'

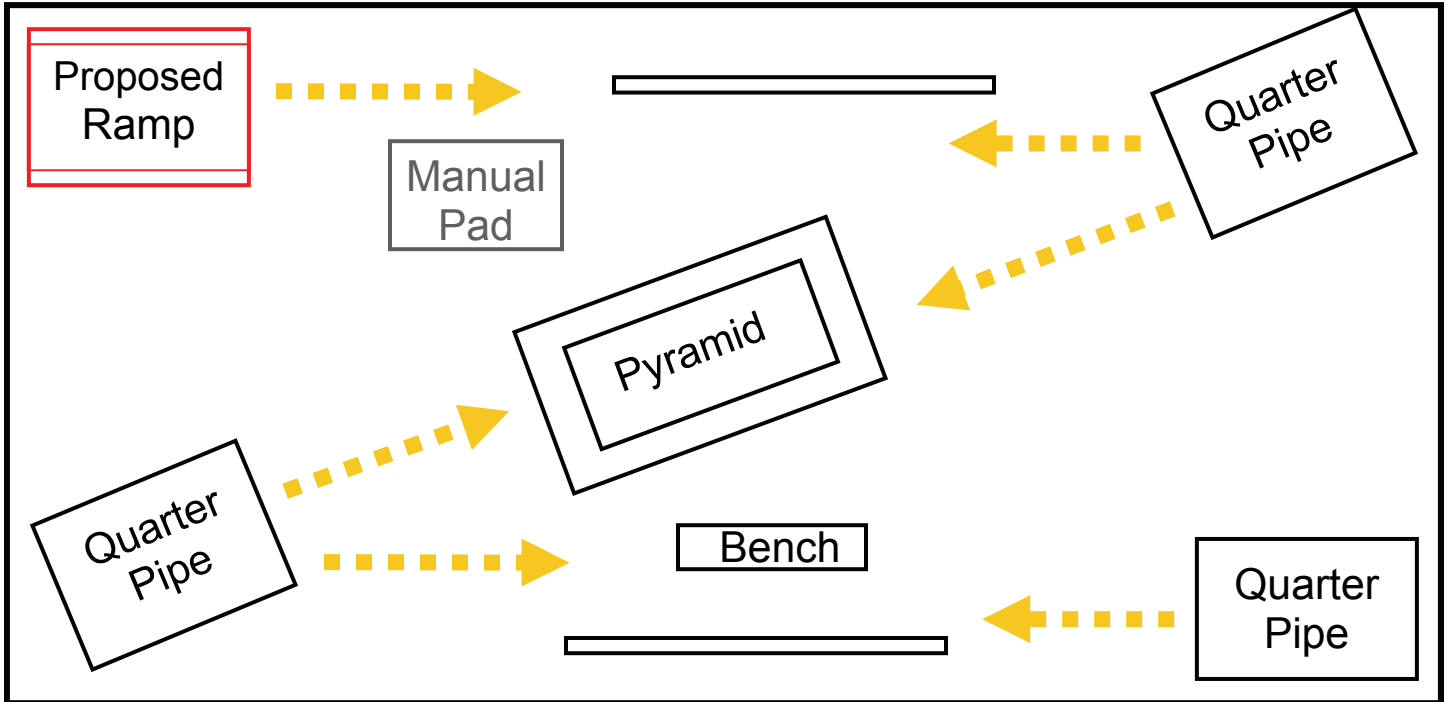

Proposed expanded slab, N of old slab - Fall 2008

Proposed  
 new  
 Half  
 Pipe  
 FY 2009


**Lexington Skate Park Enhancement Project (Proposed)**

Project	Install/Construct	Cost	Bdgt Yr	Funding Source(s)
New Ramp SE corner	ASAP	\$4,800	FY2008	Foundation
Add'l 50' x 90' slab	September 2008	\$20,000	FY2008	City/Foundation
16' Half Pipe ramp	Spring 2009	\$30,000	FY2009	City/Foundation/ Youth
New Ramp SW corner	Spring 2010	\$5,000	FY2010	City/Foundation
Skate Table	?	\$5,000	FY2011	

Lexington Skate Park Layout and Plan  
Arbor Park, Lexington, Nebraska  
Future layout options



Existing Skate Pad: 90' x 50'

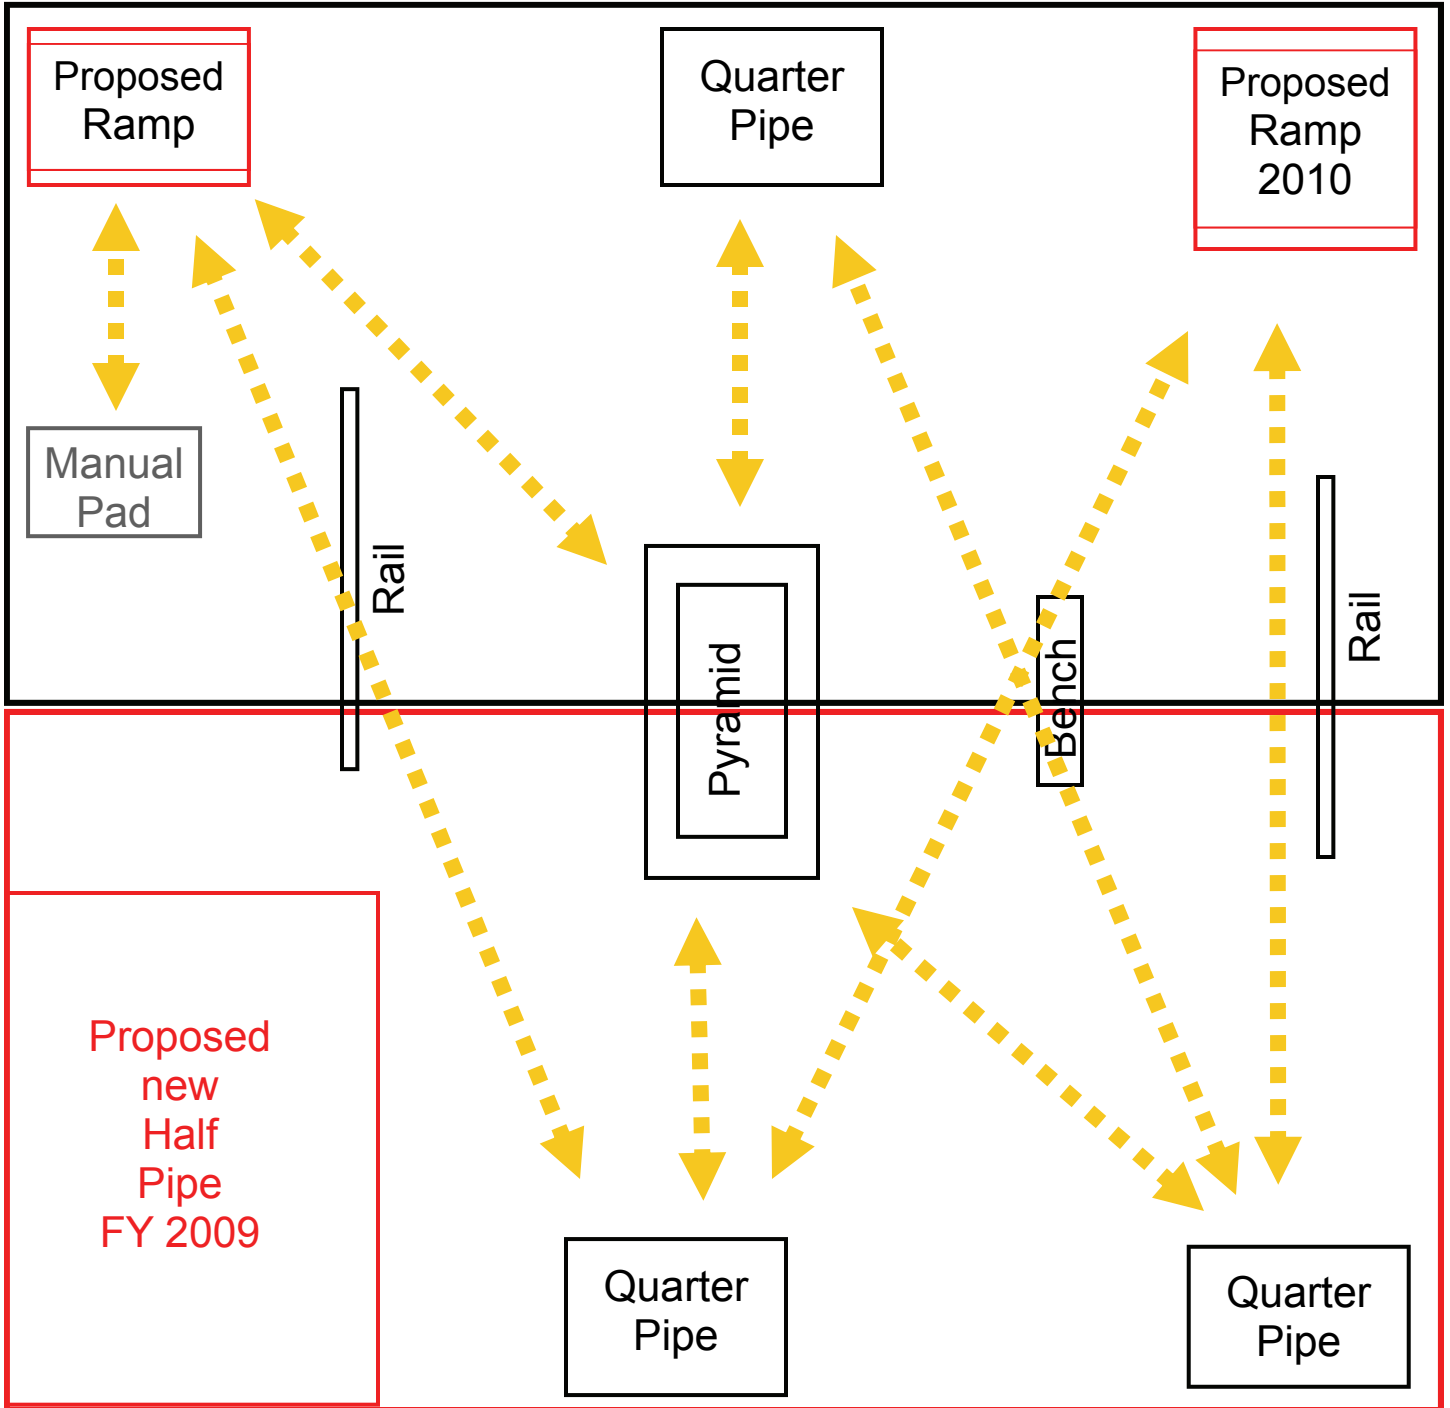

**BANKS**



**QUARTER PIPES**



**PYRAMIDS**



**SKATE TABLES**



**RAILS**



**HALF-PIPE**



Lexington Skate Park Layout and Plan  
Arbor Park, Lexington, Nebraska  
October 2007



Existing Skate Pad: 90' x 50'

