



Soccer Fields Restroom Facility


Date Opened: December 3, 2009				1 Paulsen Inc. Cozad NE		2 TL Sund Constructor Lexington NE	
at 2:00 P.M. - City Manager Office							
Project Name: Soccer Fields Restroom Facility							
Project Number:				Total Bid \$238,000.00		Total Bid \$245,576.00	
Addendums Issued/Acknowledged:				1		1	
Bid Guarantee (type and amount)				5% Bid Bond		5% Bid Bond	
No.	Description	Quantity	Unit	Unit Price	Total Price	Unit Price	Total Price
	Construct New 50' x 54' Concession/Restroom Facitly	1		\$ 238,000.00	\$ 238,000.00	\$ 245,576.00	\$ 245,576.00
					\$ -		\$ -
					\$ -		\$ -
					\$ -		\$ -
					\$ -		\$ -
					\$ -		\$ -
	Total Bid				\$ 238,000.00		\$ 245,576.00

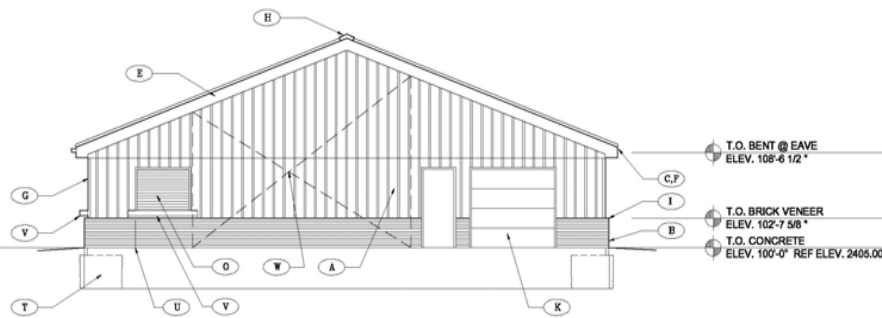


1 WEST BUILDING ELEVATION
SCALE: 1/8" = 1'-0"

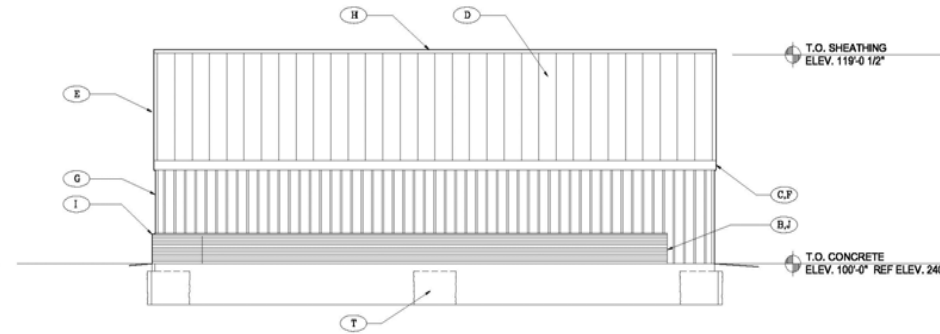


2 SOUTH BUILDING ELEVATION
SCALE: 1/8" = 1'-0"

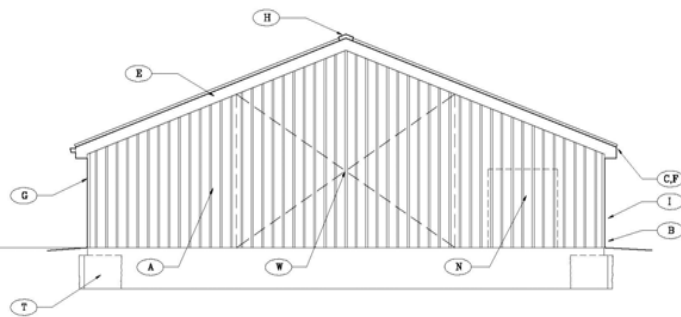

4 EAST BUILDING ELEVATION
SCALE: 1/8" = 1'-0"

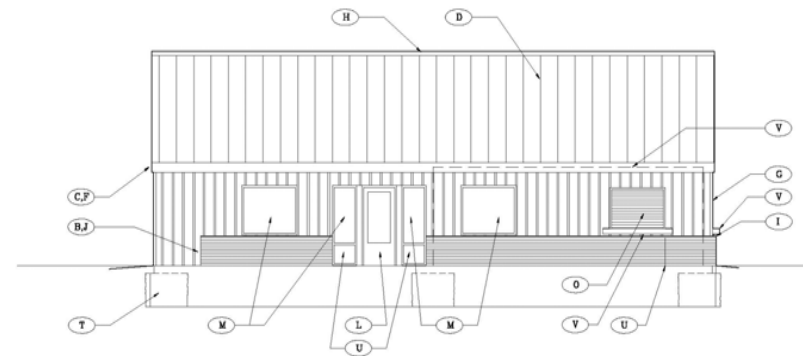

3 NORTH BUILDING ELEVATION
SCALE: 1/8" = 1'-0"

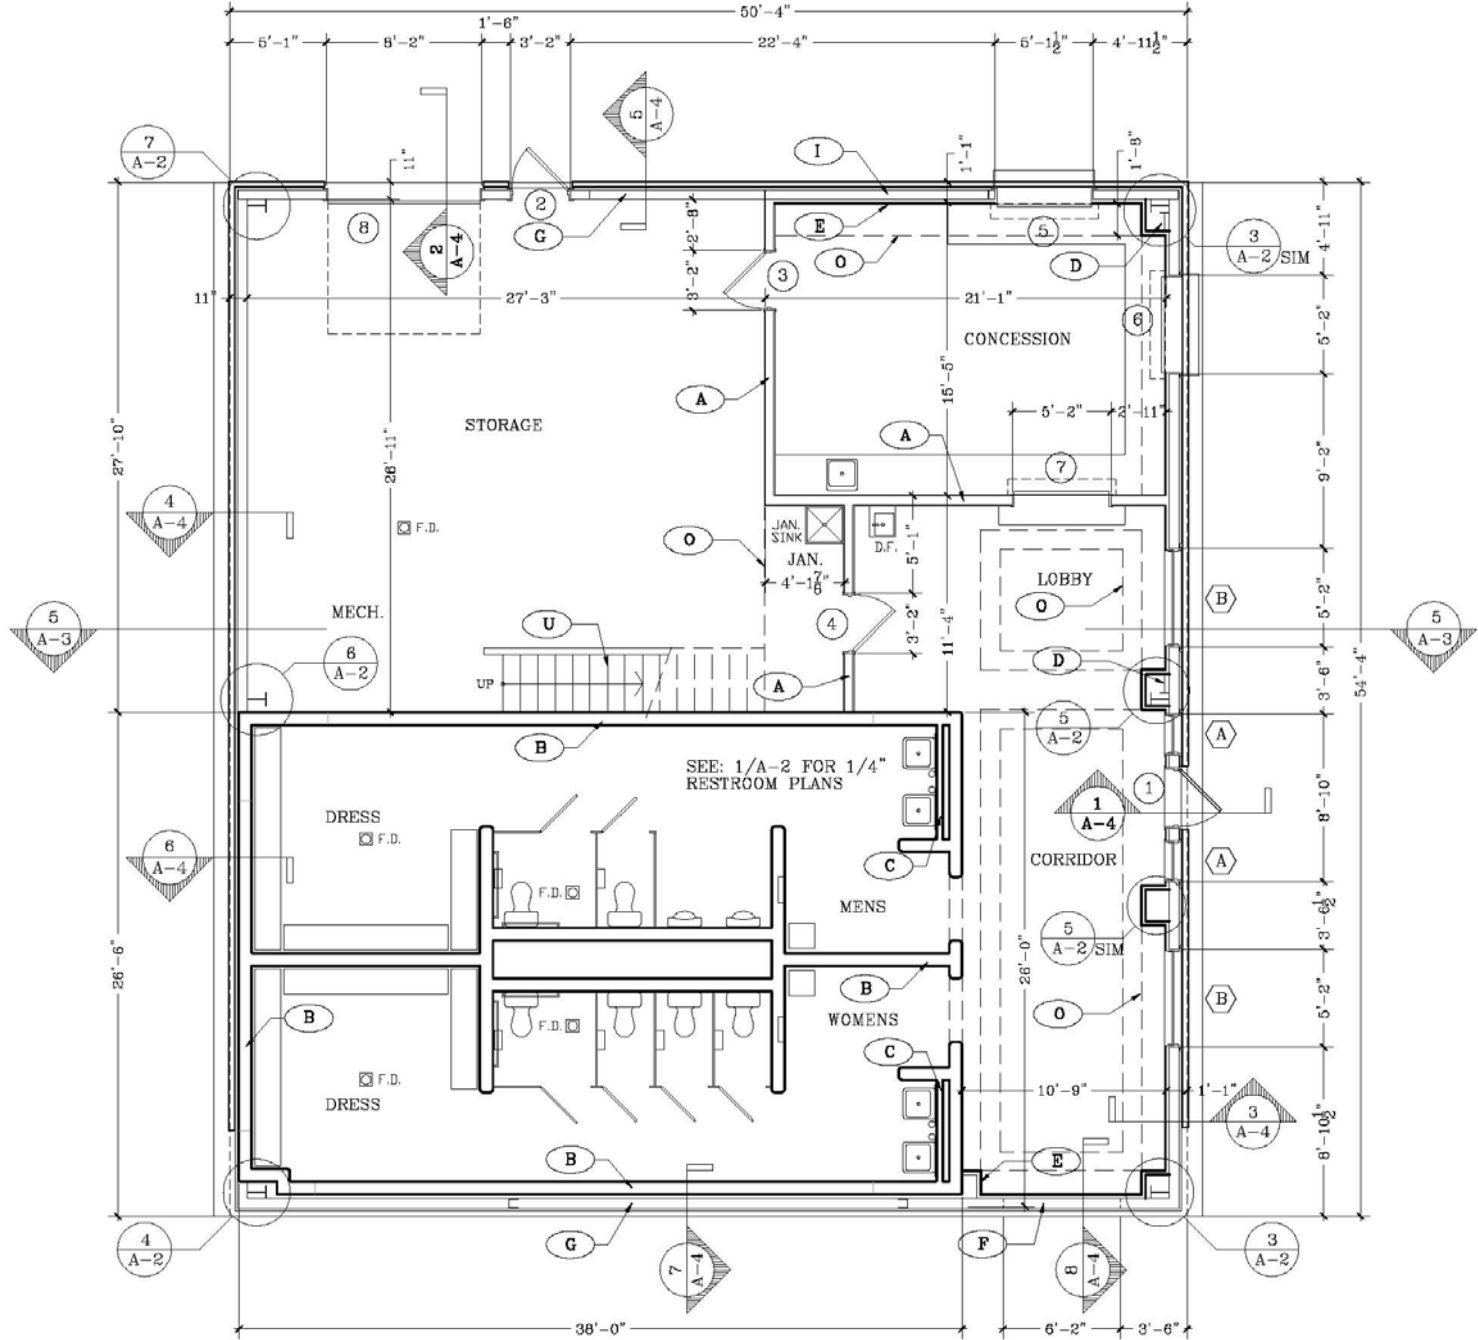

2 FLOOR PLAN
 SCALE: 1/8" = 1'-0"

