


PLOTTED:11/7/2016 3:08 PM      SAVED:11/7/2016 2:52 PM      c:\projects\127\127-A1-110-16\Civil-Dwg\Sheet Drawings\FIGURE 1.dwg

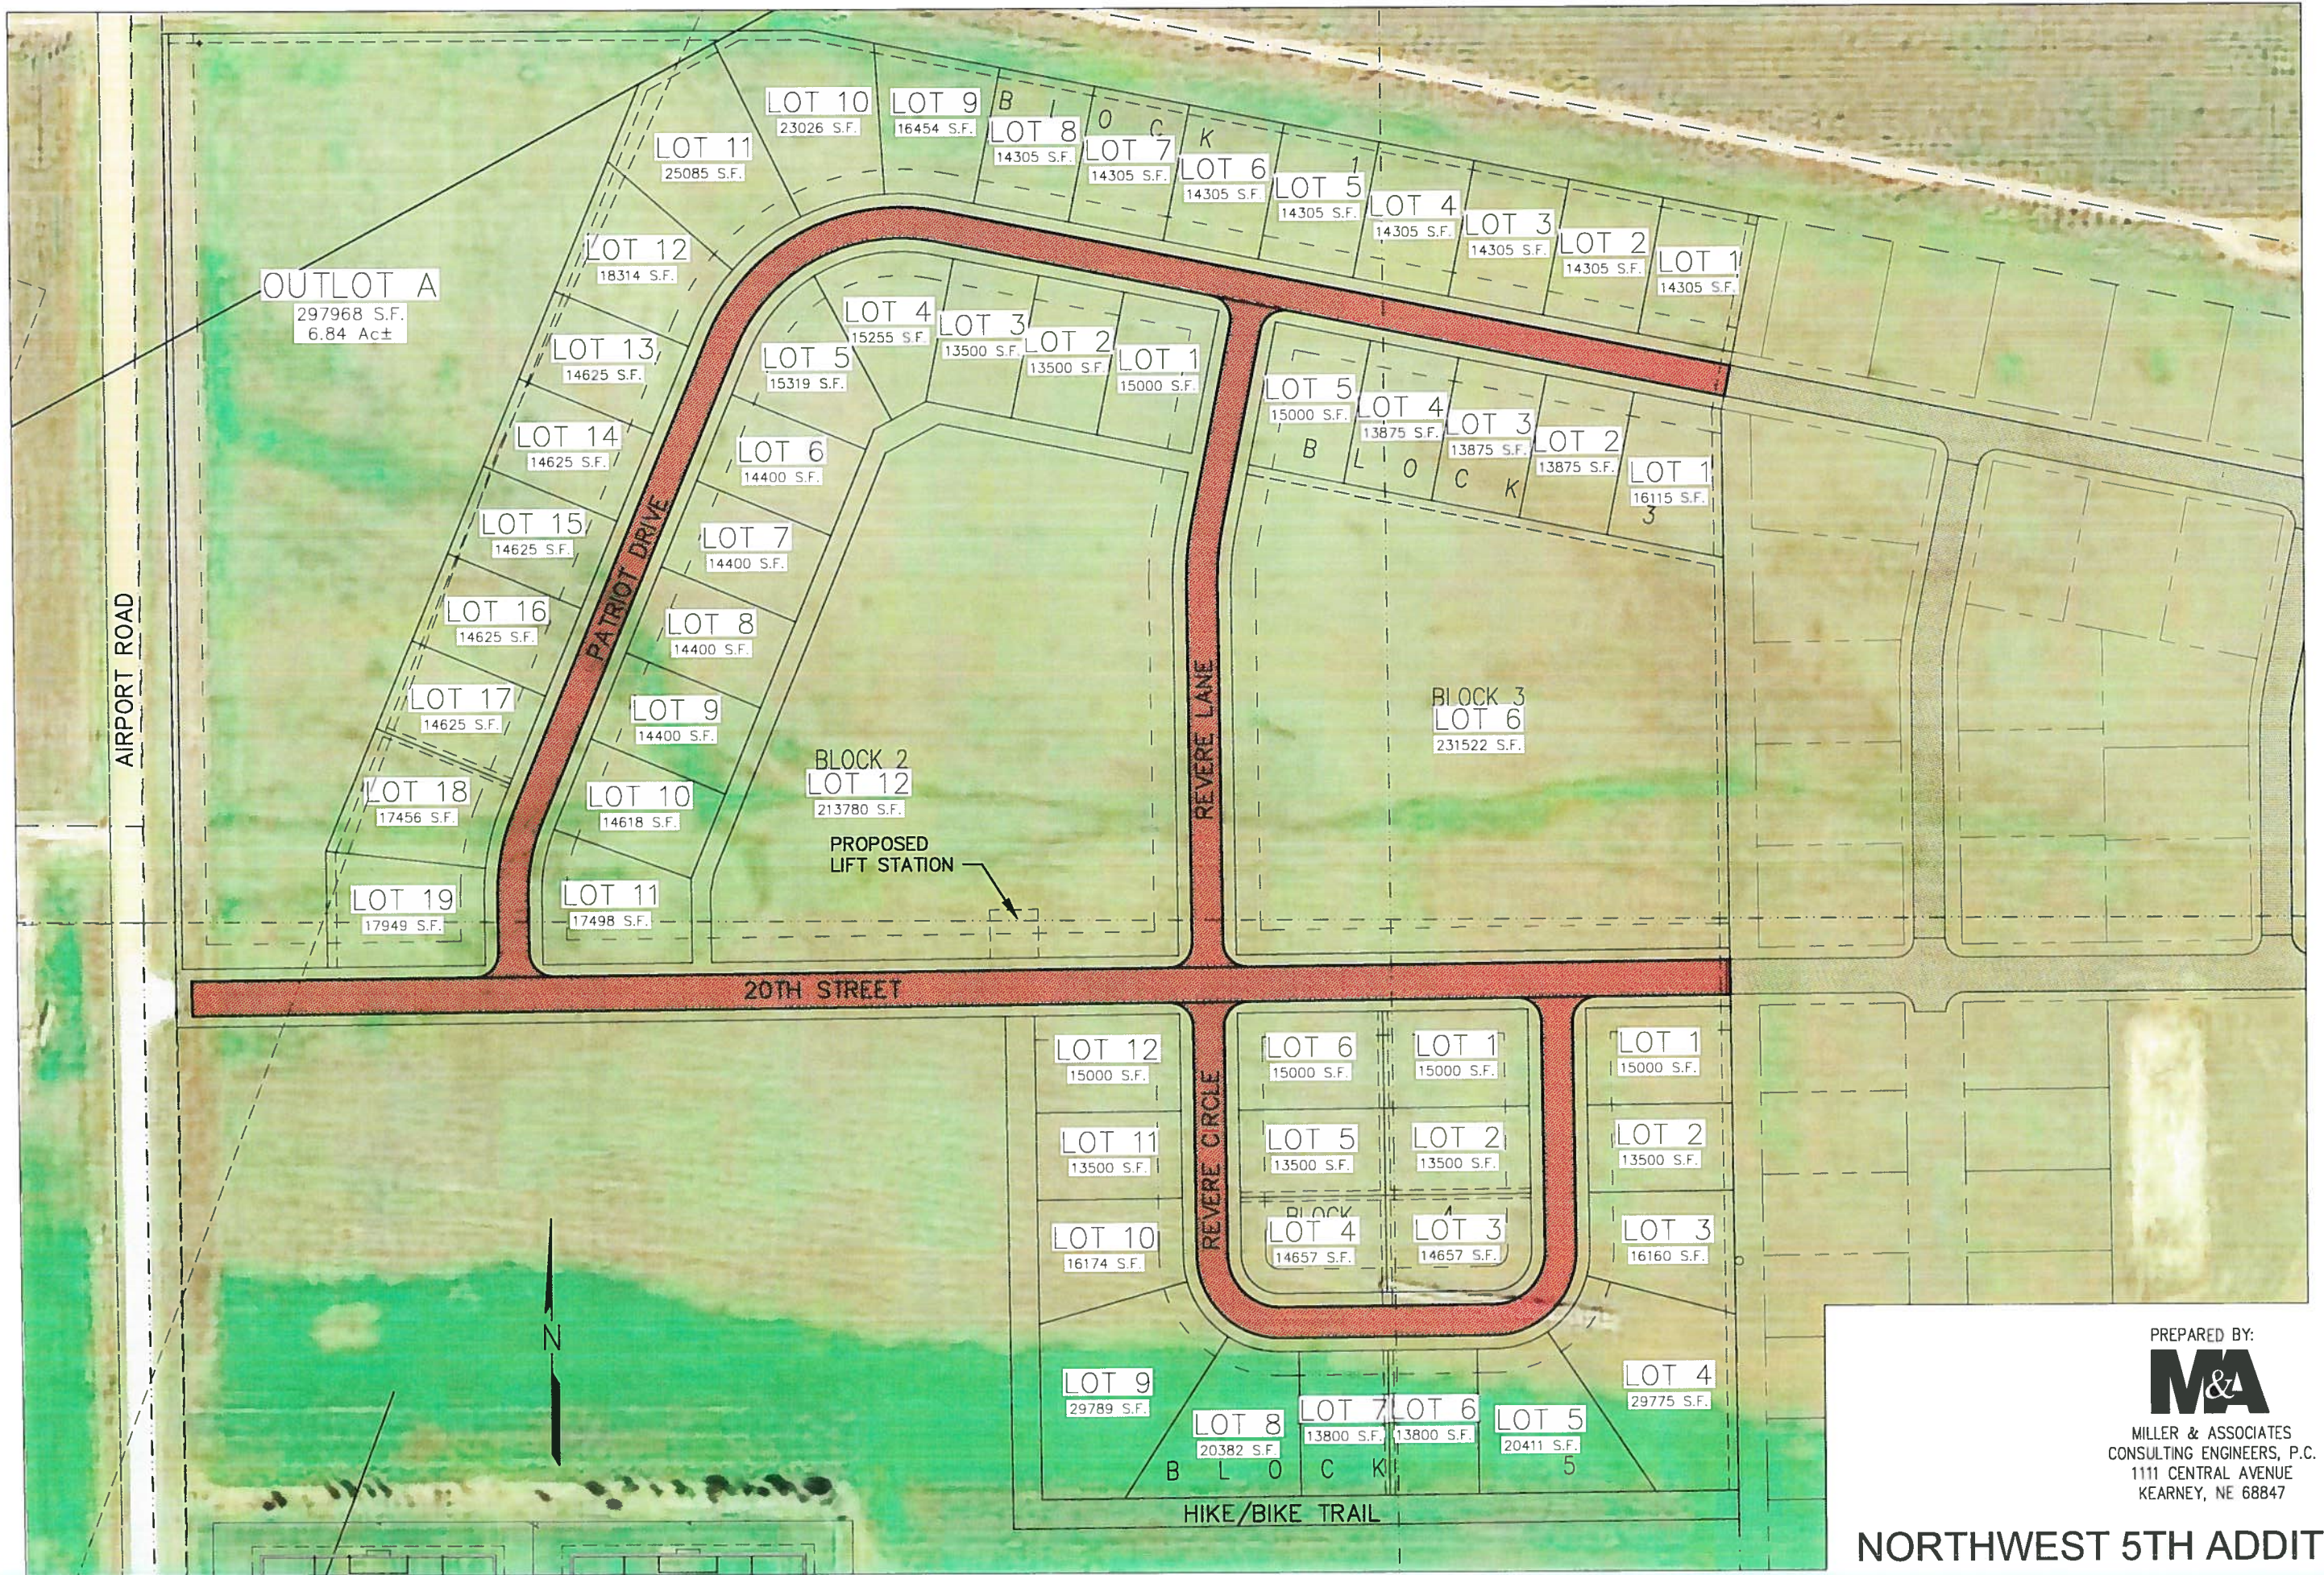

PREPARED BY:  
**M&A**  
MILLER & ASSOCIATES  
CONSULTING ENGINEERS, P.C.  
1111 CENTRAL AVENUE  
KEARNEY, NE 68847

# NORTHWEST 5TH ADDITION