


© Projects\127127-01-000\Civil-Dwg\Sheet Drawings\Council Map Aerial Figure.dwg
SAVED:4/9/2021 10:09 AM
PLOTTED:4/9/2021 10:29 AM



WASTEWATER TREATMENT FACILITY UPGRADE

LEXINGTON, NEBRASKA

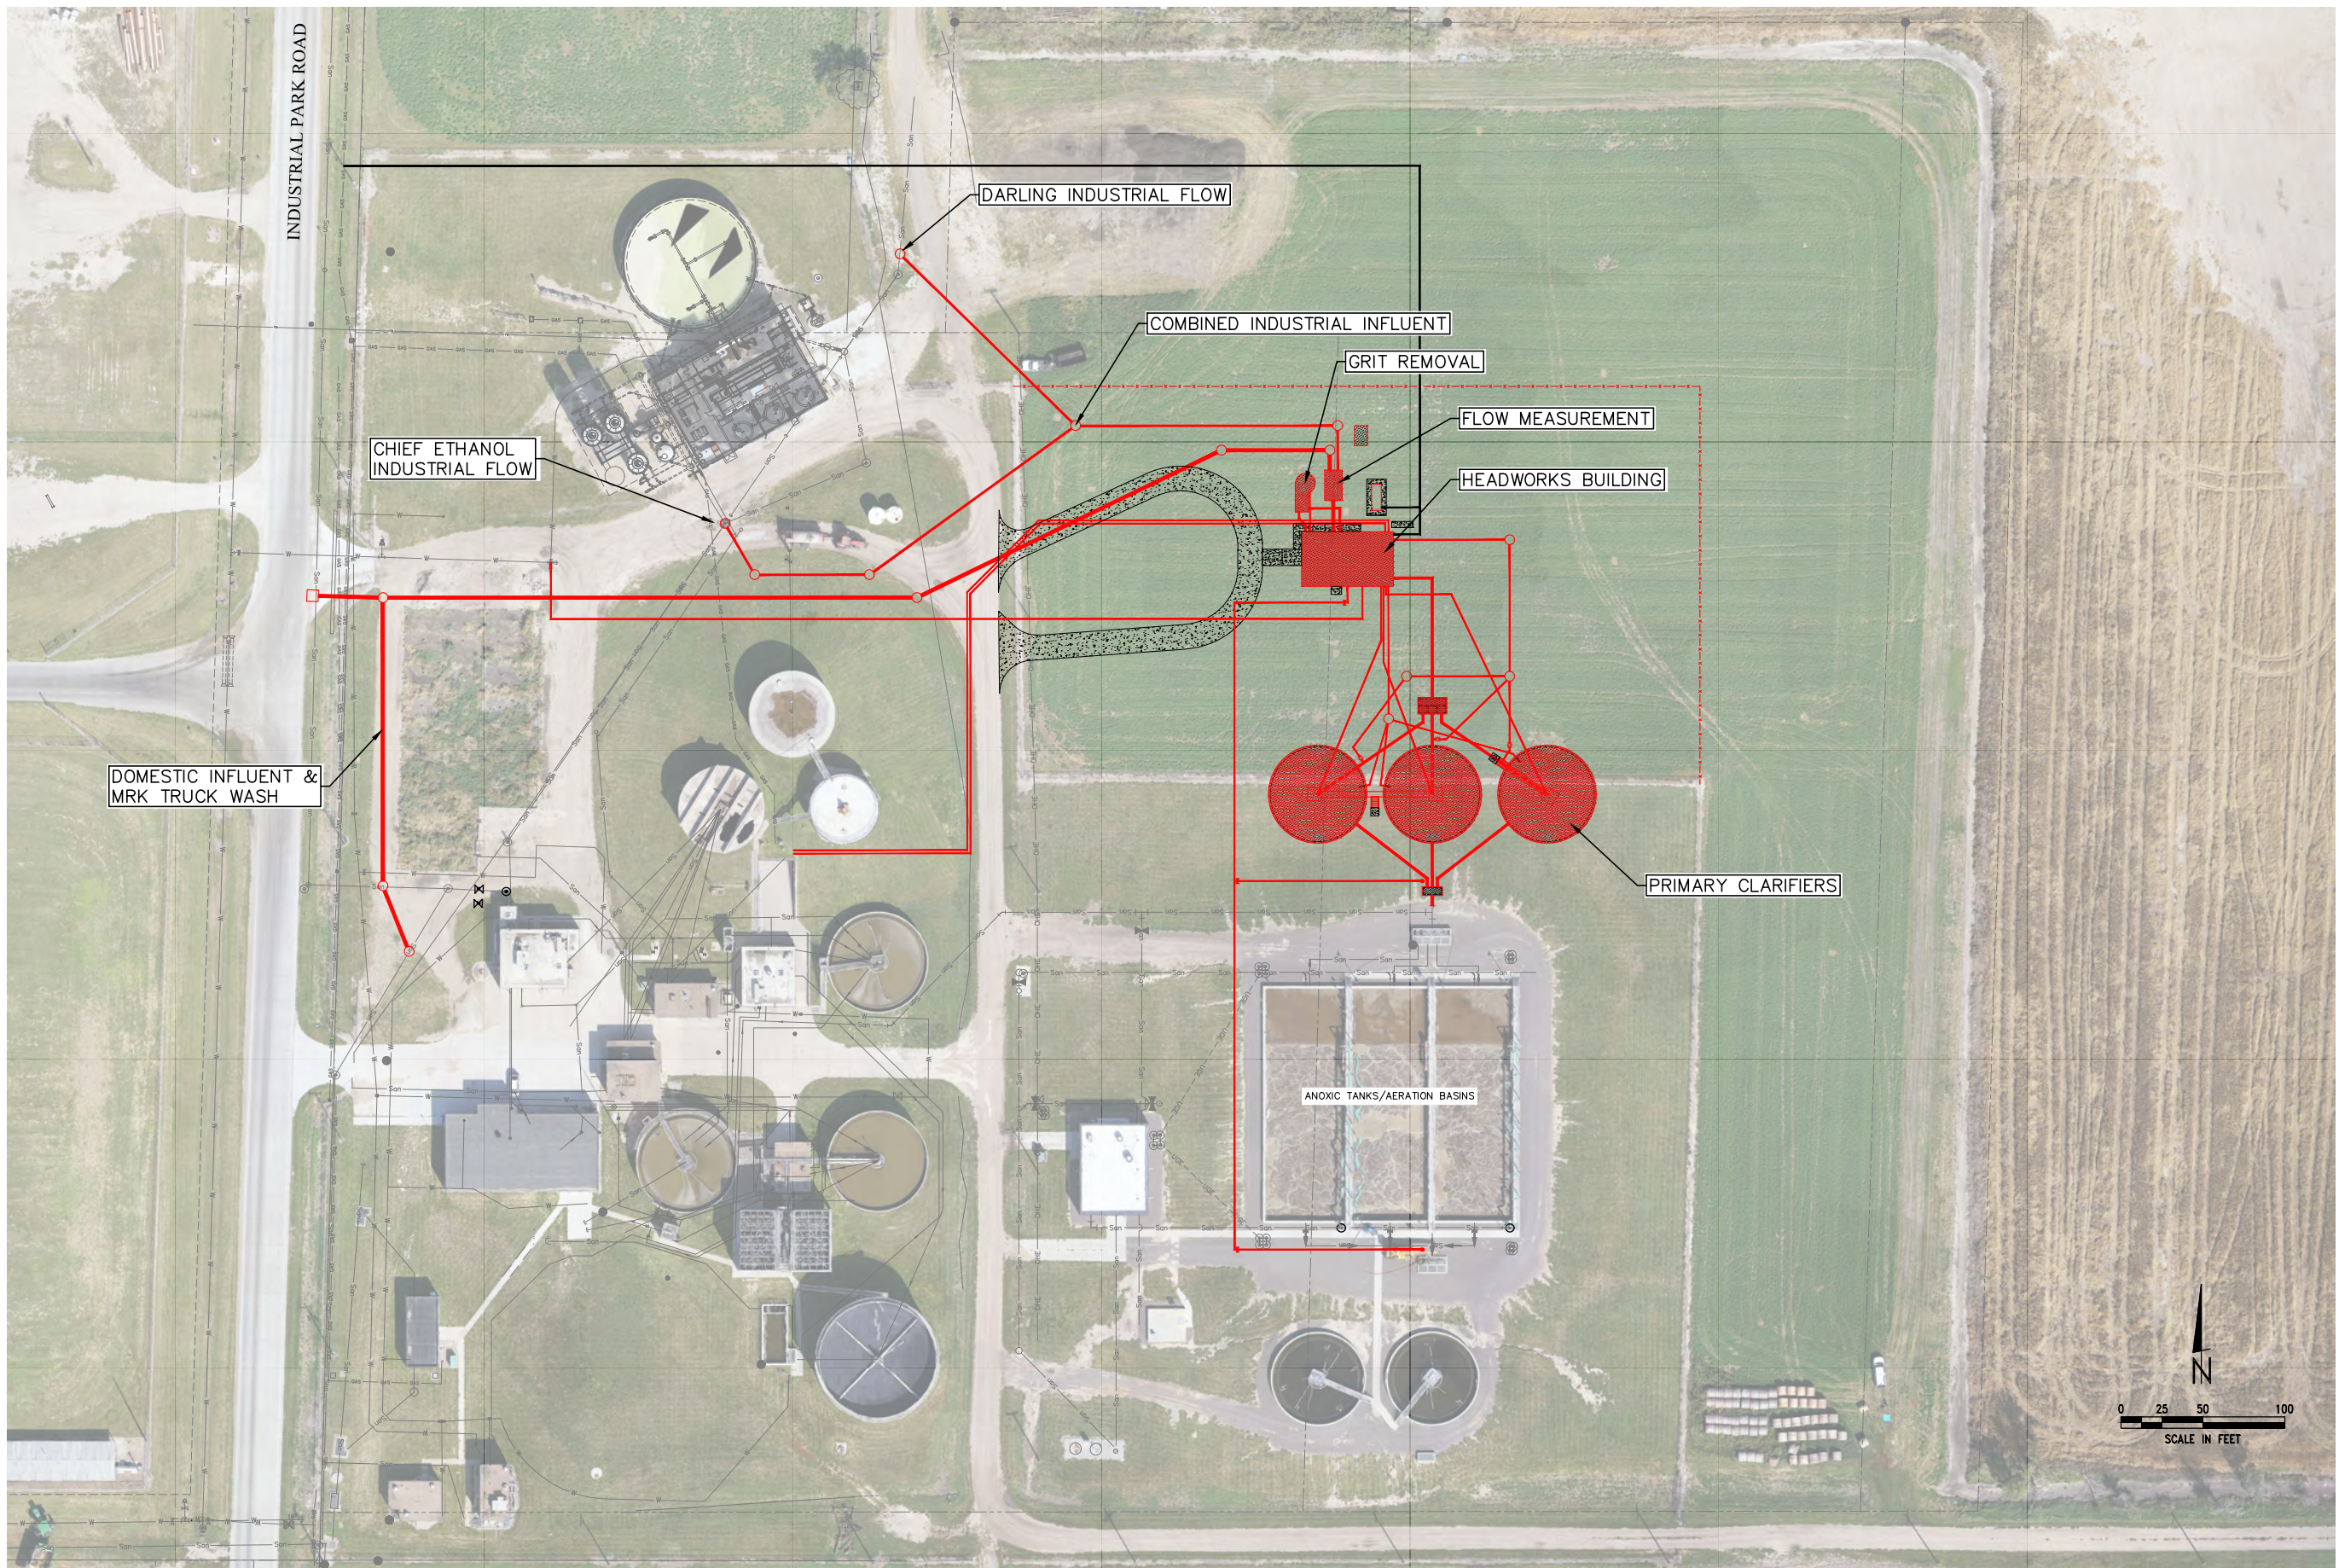

PREPARED BY:
MILLER & ASSOCIATES
CONSULTING ENGINEERS, P.C.
1111 CENTRAL AVENUE
KEARNEY, NE 68847