

AUTO HAUS SECOND SUBDIVISION

A REPLAT OF LOT 1, AUTO HAUS ADDITION, AN ADDITION TO THE CITY OF LEXINGTON, DAWSON COUNTY, NEBRASKA

FINAL PLAT

LEGAL DESCRIPTION

A REPLAT OF ALL OF LOT 1, AUTO HAUS ADDITION, AN ADDITION TO THE CITY OF LEXINGTON, DAWSON COUNTY, NEBRASKA.

SURVEYOR'S CERTIFICATE

I HEREBY CERTIFY THAT ON _____, 2022, I COMPLETED AN ACCURATE SURVEY, UNDER MY PERSONAL SUPERVISION, OF LOT 1, AUTO HAUS ADDITION, AN ADDITION TO THE CITY OF LEXINGTON, DAWSON COUNTY, NEBRASKA, AS SHOWN ON THE ACCOMPANYING PLAT THEREOF; THAT IRON MARKERS, EXCEPT WHERE INDICATED, WERE FOUND AT ALL CORNERS; THAT THE DIMENSIONS ARE AS SHOWN ON THE PLAT; AND THAT SAID SURVEY WAS MADE WITH REFERENCE TO KNOWN AND RECORDED MONUMENTS.

JAI JASON ANDRIST, REGISTERED LAND SURVEYOR NUMBER, LS-630

DEDICATION

KNOW ALL MEN BY THESE PRESENT, THAT TBDS PROPERTIES LLC BY AND THROUGH TOOD BOOTH, ITS _____ (PRINT TITLE), BEING THE OWNER, HAVE CAUSED THE SAME TO BE SURVEYED, SUBDIVIDED, PLATTED AND DESIGNATED AS "AUTO HAUS SECOND SUBDIVISION" REPLAT OF LOT 1, AUTO HAUS ADDITION, AN ADDITION TO THE CITY OF LEXINGTON, DAWSON COUNTY, NEBRASKA, AND SAID OWNERS HEREBY RATIFY AND APPROVE THE DISPOSITION OF THEIR PROPERTY AS SHOWN ON THE ABOVE PLAT, AND HEREBY DEDICATE TO THE USE AND BENEFIT OF THE PUBLIC THE STREETS AND UTILITY EASEMENTS AS SHOWN UPON SAID PLAT, AND ACKNOWLEDGE SAID ADDITION TO BE MADE WITH THE FREE CONSENT AND IN ACCORD WITH THE DESIRES OF SAID OWNERS AND LIEN HOLDER.

DATED THIS _____ DAY OF _____, 2022.

TOOD BOOTH

(PRINT TITLE)

ACKNOWLEDGEMENT OF NOTARY

STATE OF NEBRASKA
COUNTY OF _____

ON THIS ____ DAY OF _____, 2022, BEFORE ME, A NOTARY PUBLIC WITHIN AND FOR SAID COUNTY, PERSONALLY APPEARED TBDS PROPERTIES LLC BY AND THROUGH _____ (PRINT NAME), ITS _____ (PRINT TITLE), BEING THE OWNER, TO BE PERSONALLY KNOWN TO BE THE IDENTICAL PERSON WHOSE SIGNATURE IS AFFIXED HERETO AND ACKNOWLEDGED THE EXECUTION THEREOF TO BE THEIR VOLUNTARY ACT AND DEED. IN WITNESS WHEREOF, I HAVE HEREUNTO SUBSCRIBED MY NAME AND AFFIXED MY OFFICIAL SEAL AT _____, NEBRASKA, ON THE DATE LAST ABOVE WRITTEN.

MY COMMISSION EXPIRES _____

NOTARY PUBLIC

PLANNING COMMISSION APPROVAL

THIS IS TO CERTIFY THAT "AUTO HAUS SECOND SUBDIVISION" A REPLAT OF ALL OF LOT 1, AUTO HAUS ADDITION, AN ADDITION TO THE CITY OF LEXINGTON, DAWSON COUNTY, NEBRASKA, WAS PRESENTED TO THE PLANNING COMMISSION OF THE CITY OF LEXINGTON, NEBRASKA, AT A REGULAR MEETING ON THIS ____ DAY OF _____, 2022, AND WAS APPROVED BY THE PLANNING COMMISSION ON SAID DATE.

CHAIR OF THE PLANNING COMMISSION

CITY COUNCIL APPROVAL

THIS IS TO CERTIFY THAT "AUTO HAUS SECOND SUBDIVISION" A REPLAT OF ALL OF LOT 1, AUTO HAUS ADDITION, AN ADDITION TO THE CITY OF LEXINGTON, DAWSON COUNTY, NEBRASKA, WAS APPROVED AND ACCEPTED BY THE CITY COUNCIL OF THE CITY OF LEXINGTON, NEBRASKA, AT A REGULAR MEETING ON THIS ____ DAY OF _____, 2022, RESOLUTION NO. _____ DULY PASSED AT SAID MEETING.



CHAIR OF THE CITY COUNCIL

RESOLUTION

BE IT RESOLVED BY THE MAYOR AND COUNCIL OF THE CITY OF LEXINGTON, NEBRASKA, THAT THE PLAT OF "AUTO HAUS SECOND SUBDIVISION" A REPLAT OF ALL OF LOT 1, AUTO HAUS ADDITION, AN ADDITION TO THE CITY OF LEXINGTON, DAWSON COUNTY, NEBRASKA, BEING DULY MADE OUT, ACKNOWLEDGED AND CERTIFIED, AND THE SAME HEREBY IS APPROVED, ACCEPTED AND ORDERED FILED AND RECORDED IN THE OFFICE OF THE REGISTER OF DEEDS OF DAWSON COUNTY, NEBRASKA.


Mayor (S E A L)

ATTEST: _____
CHAIR OF THE CITY COUNCIL

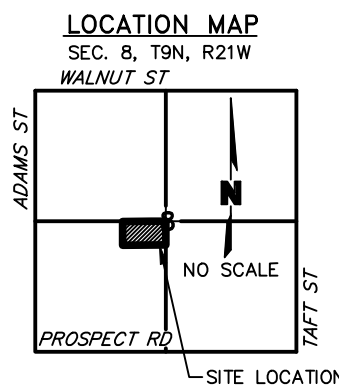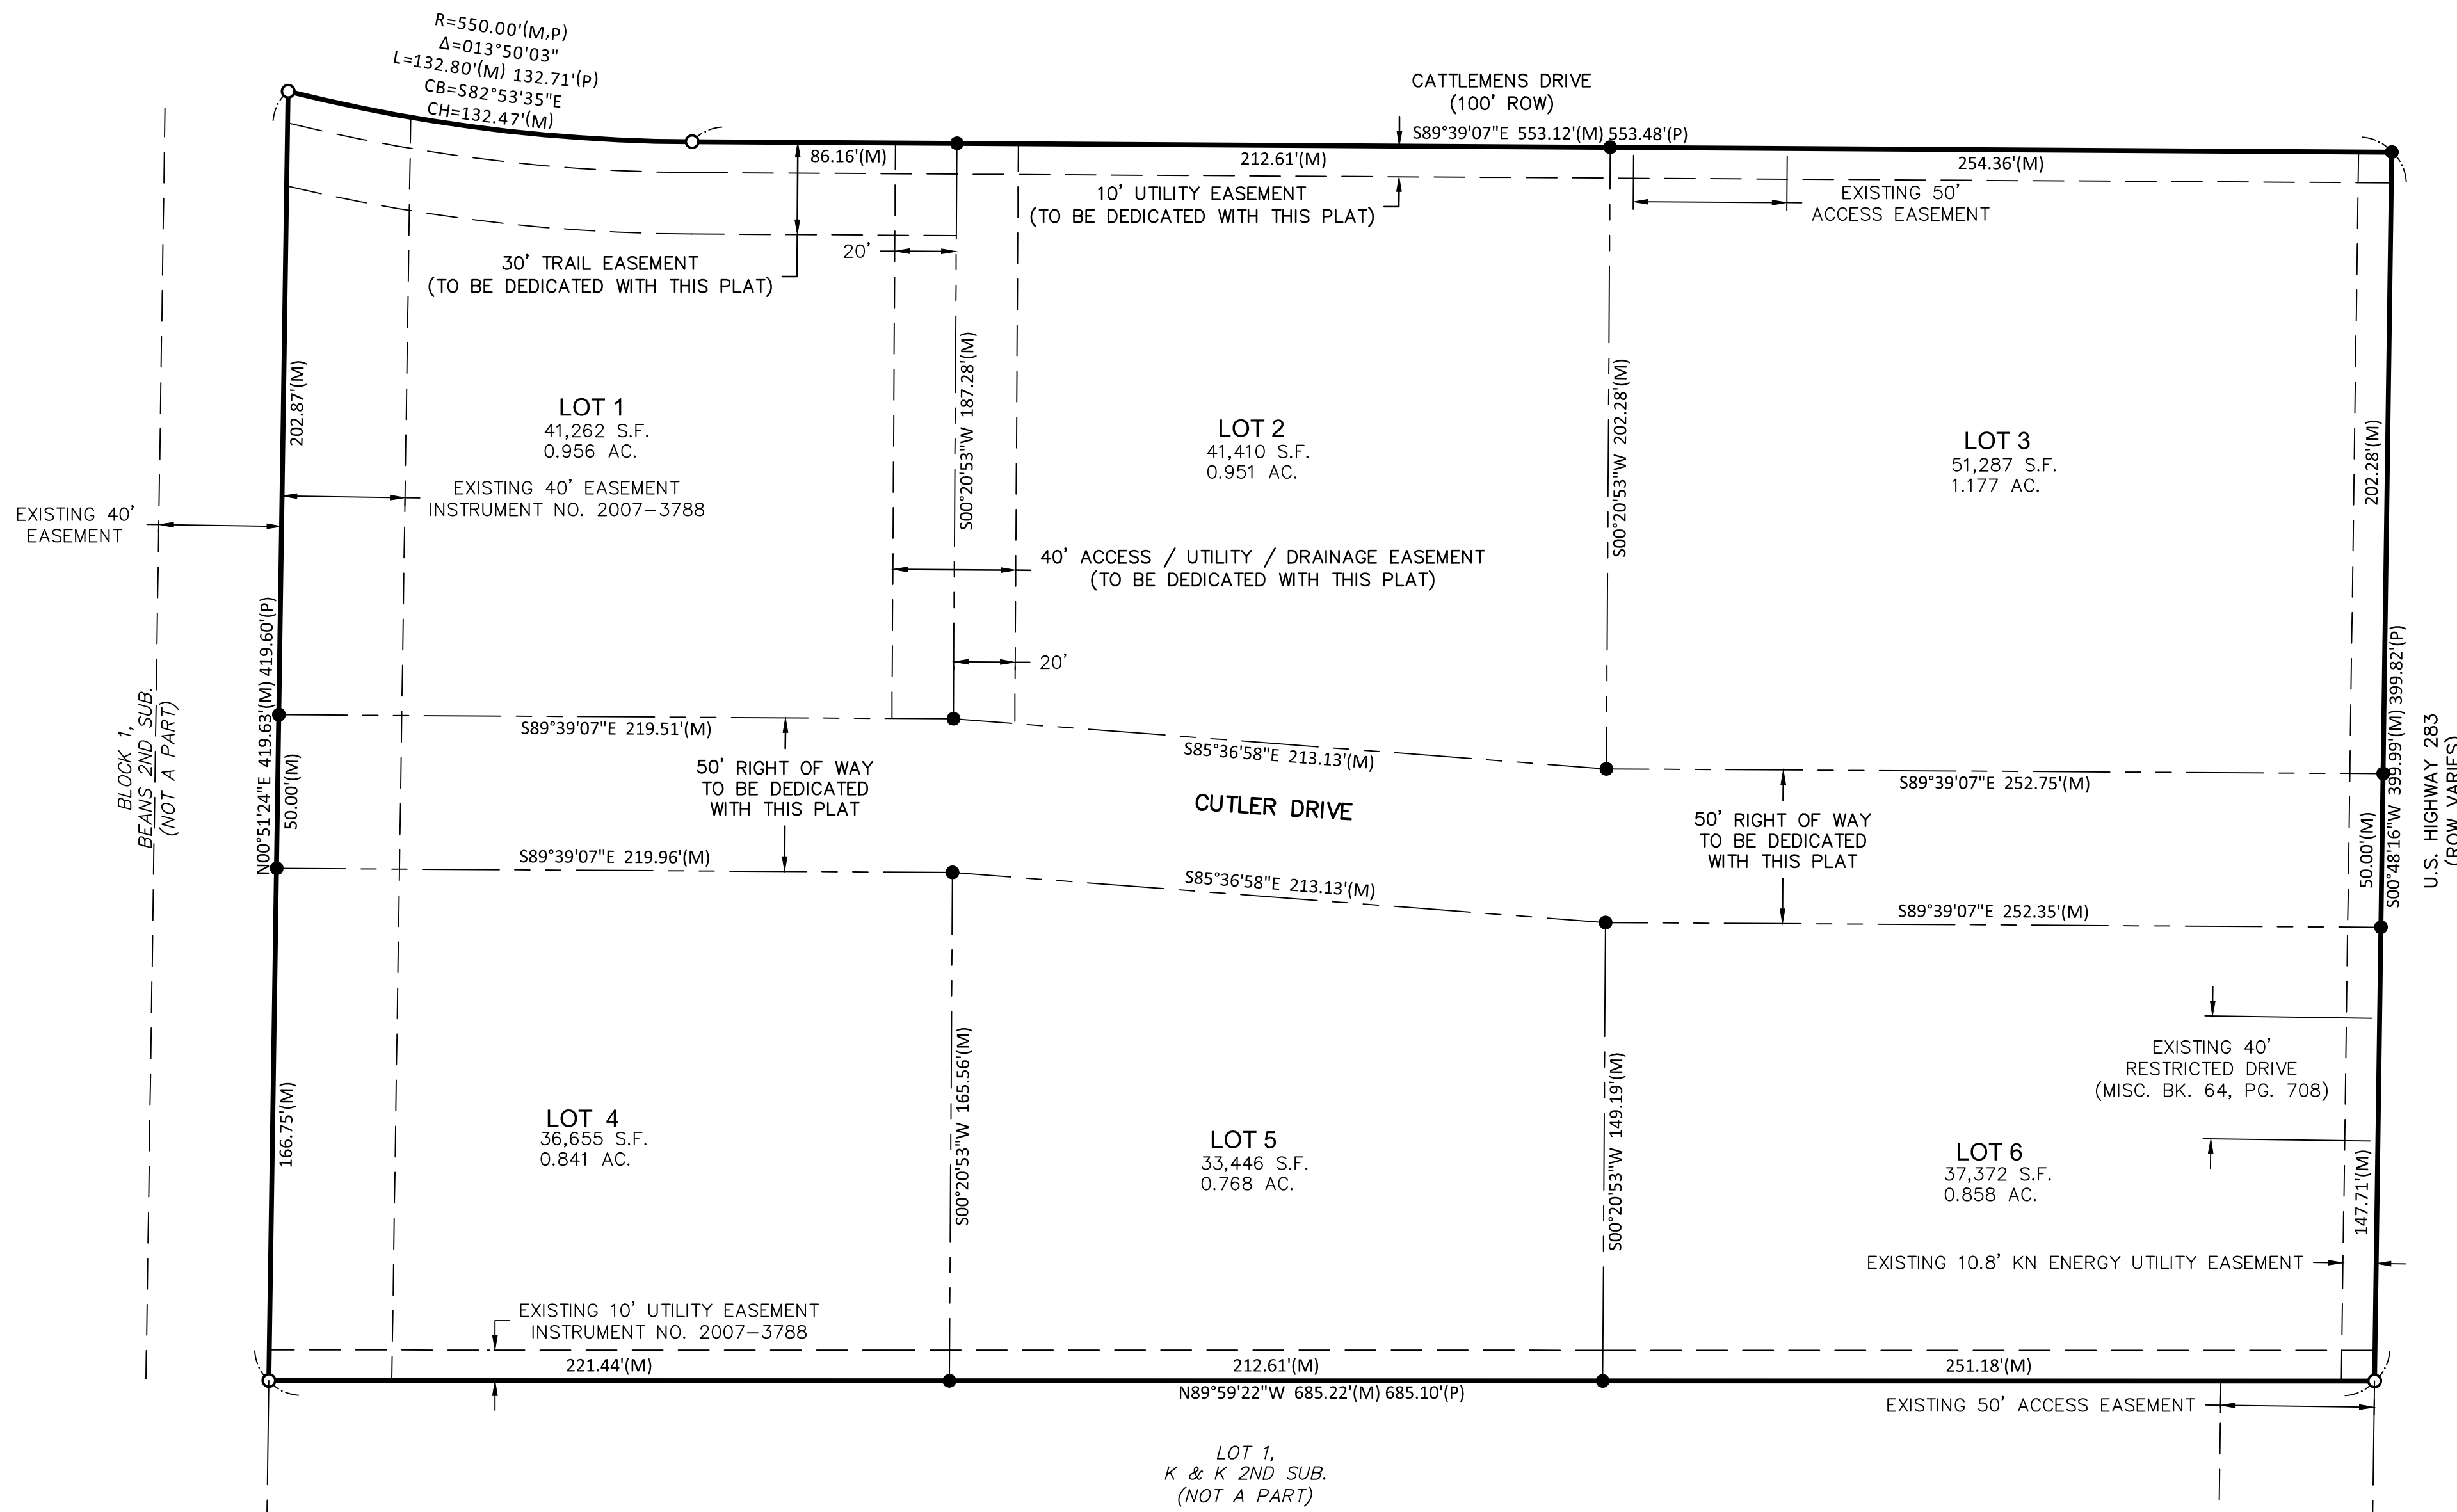

LEGEND

- SET CORNER (5/8"x24" REBAR W/CAP)
- FOUND CORNER (5/8" REBAR)
- REPLAT BOUNDARY LINE
- PROPERTY LINE
- EXISTING PROPERTY LINE
- EXISTING EASEMENT LINE
- EASEMENT LINE (TO BE DEDICATED)
- M MEASURED DISTANCE
- P PLATTED DISTANCE AUTO HAUS ADDITION INST. 2007-3788

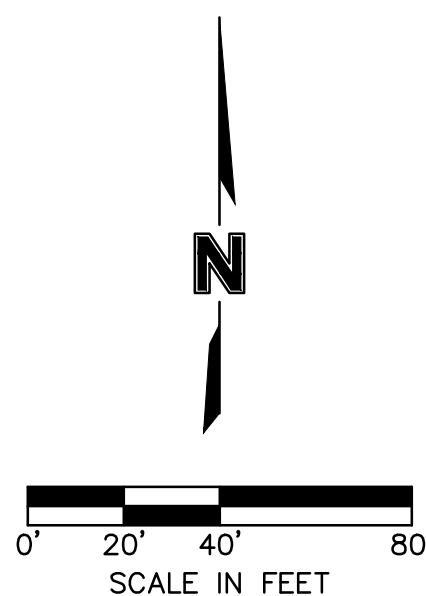

REGISTER OF DEEDS

STATE OF NEBRASKA
COUNTY OF DAWSON

THIS PLAT WAS APPROVED AND ACCEPTED FOR FILING AND RECORDING ON THIS ____ DAY OF _____, 2022, AT ____ O'CLOCK ____ AND APPEARS IN PLAT CABINET NO. _____, AT INDEX _____, IN THE RECORDS OF THE REGISTER OF DEEDS OF DAWSON COUNTY, NEBRASKA.

REGISTER OF DEEDS

USER: Wheeler

DWG: F:\2021\04501-05000\021-04965\40-Design\Survey\SRVV\Sheets\V_FPLAT_02104965.dwg
DATE: Feb 02, 2022 11:08am XREFS: C_PROW_LDP_02104965 V_XTOPD_LDP_02104965

olsson

201 East 2nd Street
Grand Island, NE 68801 TEL 308.384.8750 www.olsson.com

REVISIONS DESCRIPTION

DATE

REV. NO.

2022

FINAL PLAT
AUTO HAUS SECOND SUBDIVISION

TBDS PROPERTIES LLC

LEXINGTON, NEBRASKA

drawn by: LJW
checked by: _____
approved by: _____
QA/QC by: JJA
project no.: 021-04965
drawing no.: _____
date: 01.20.2022

SHEET
1 of 1