

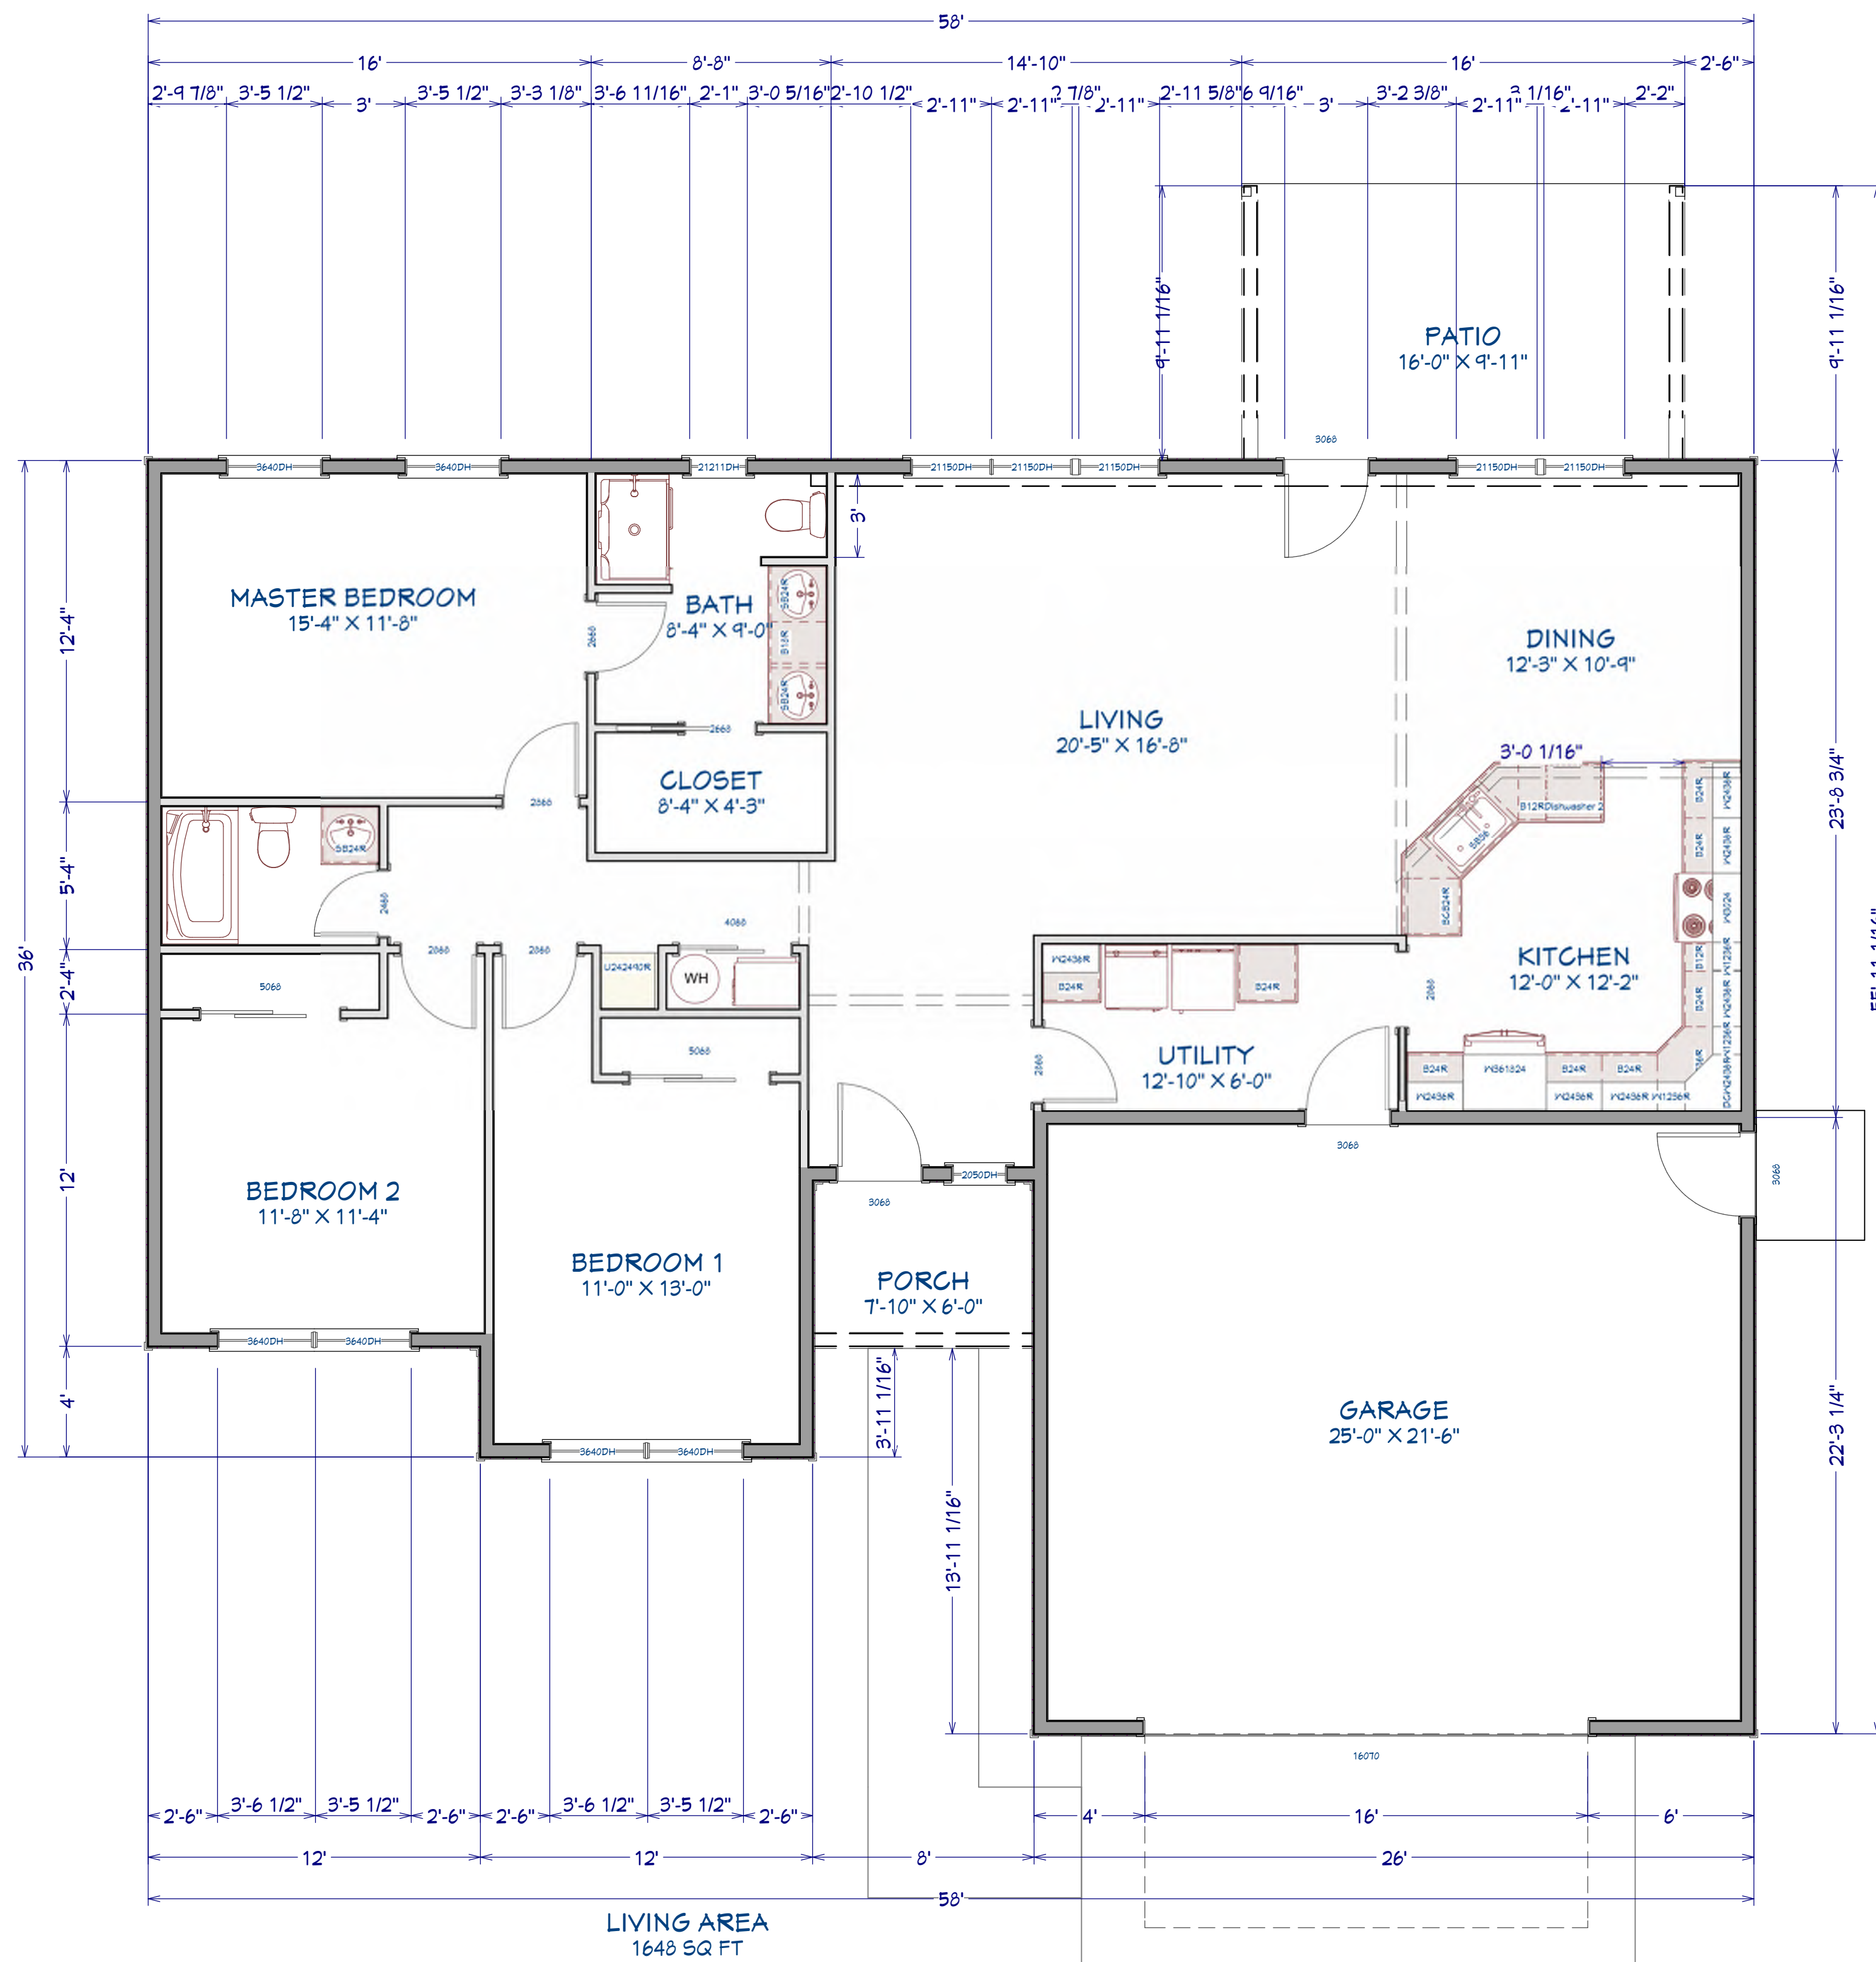


Lexington Housing Project - Model 2 4-18-21

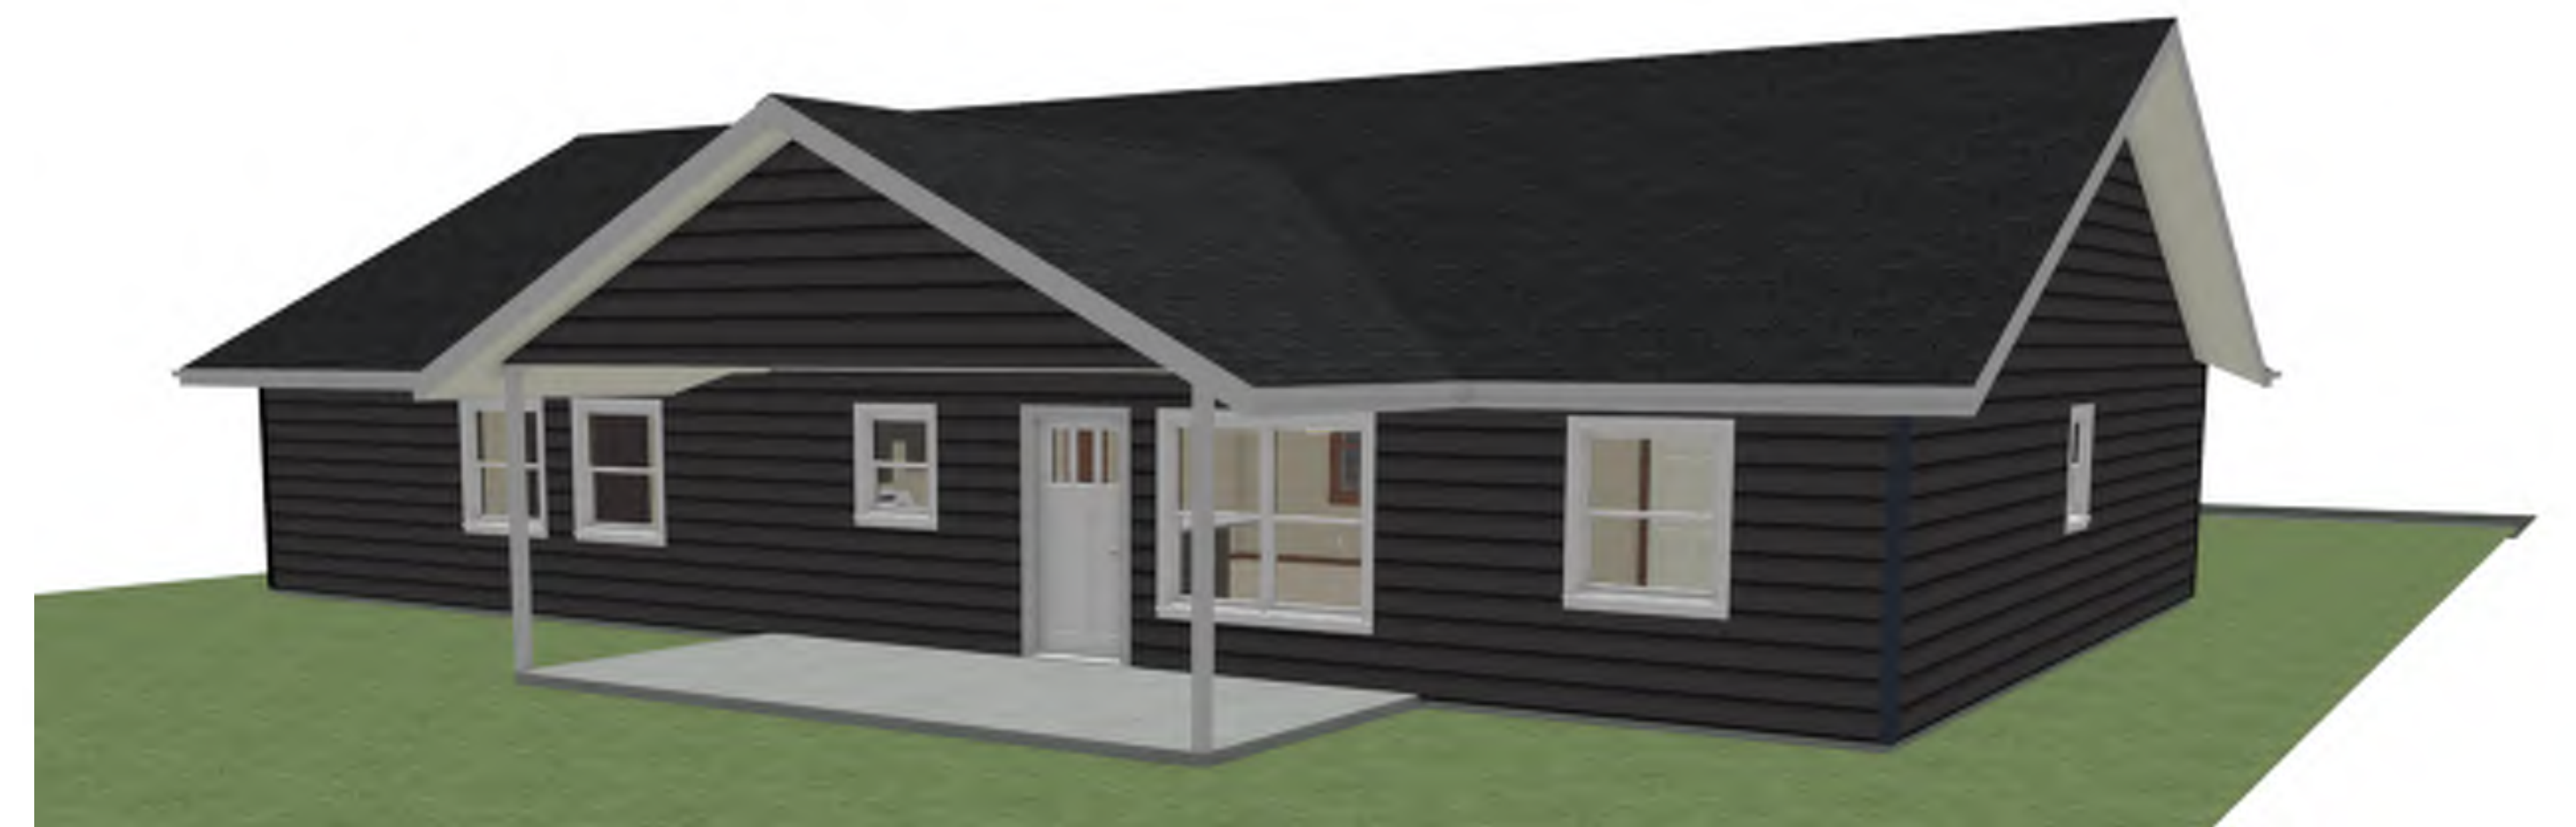

Lexington Housing Project - Model 3 4-18-21

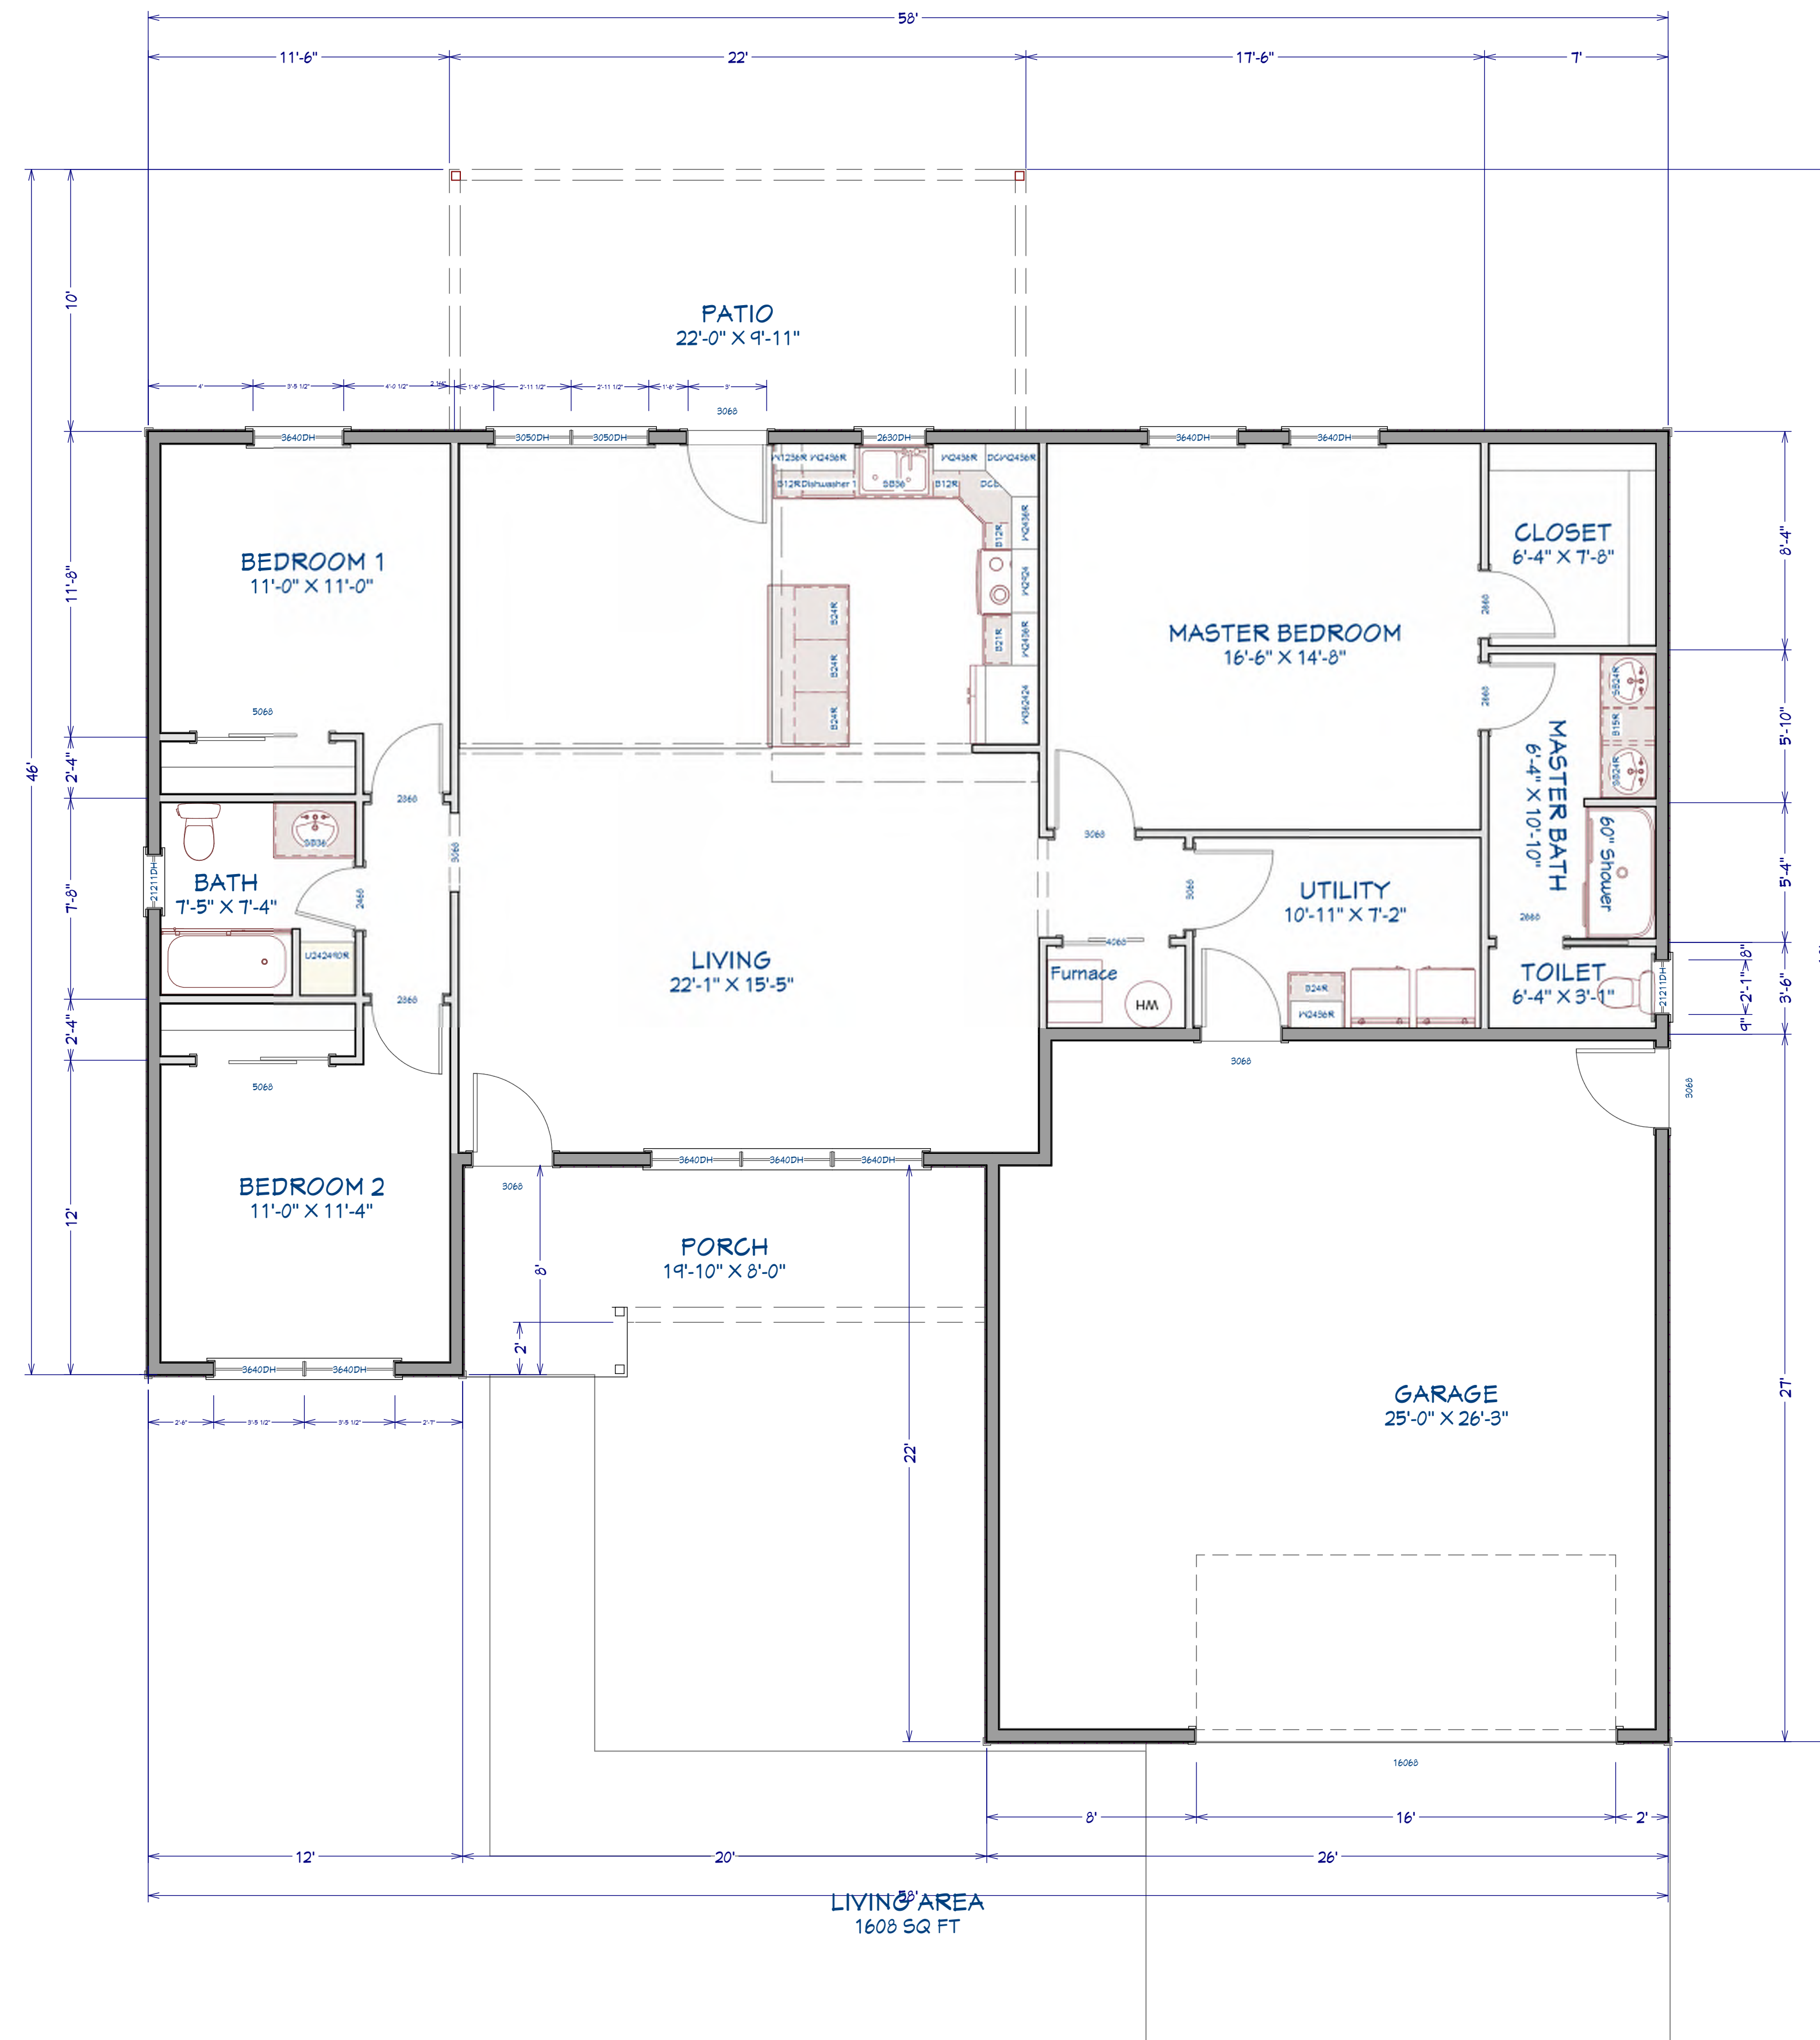

Lexington Housing Project - Model 4 4-18-21

