


Phase I – Lexington WWTF Improvements



Phase II – Lexington WWTF Improvements

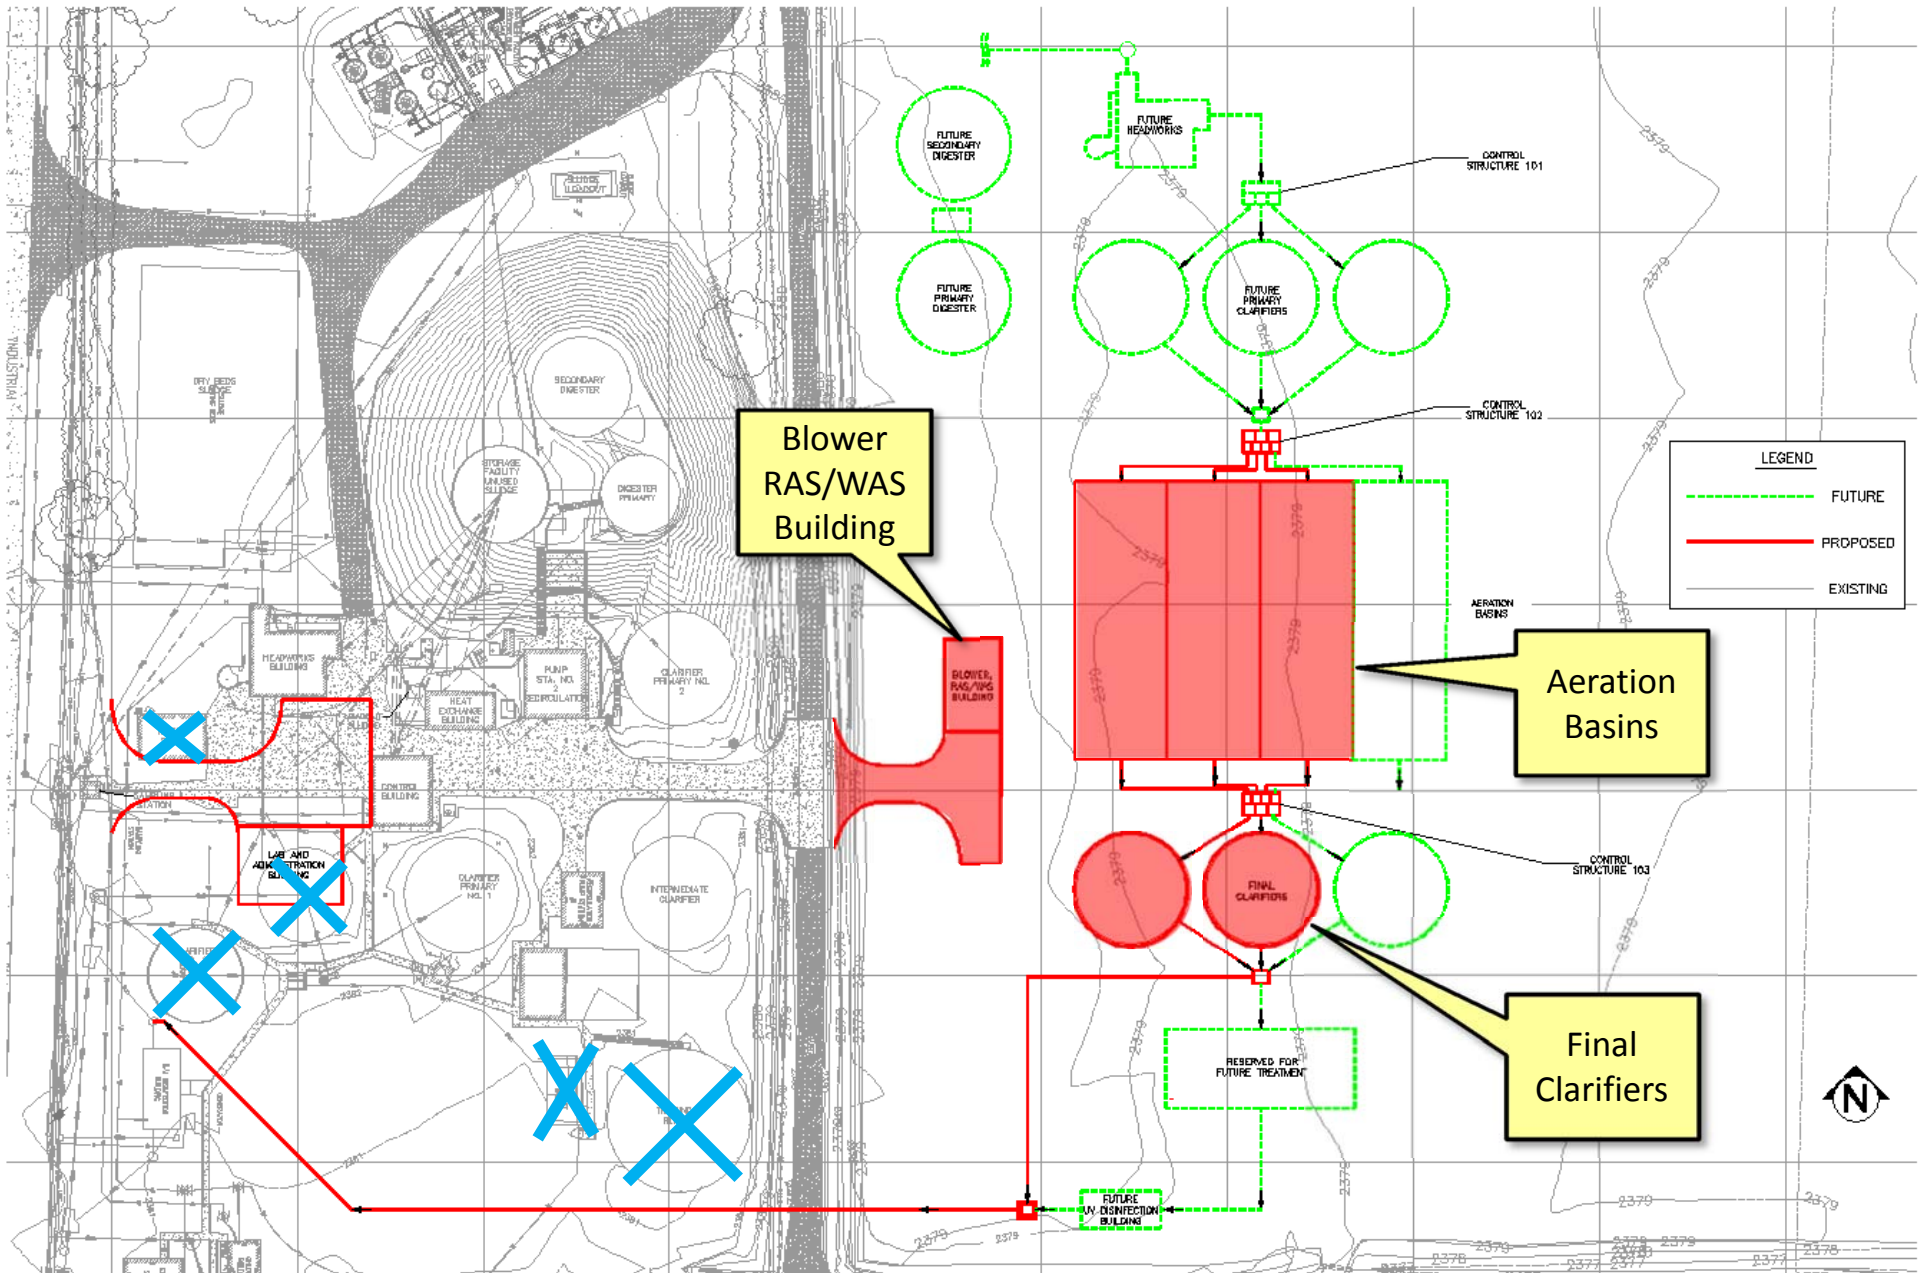