


PROJECT: 10/22/2021 12:53 PM  
 SAVED: 10/22/2021 11:18 AM  
 G:\Projects\127-127-A1-120\Civil\Drawings\Sheet Drawings\20th Street Circle - Potting.dwg

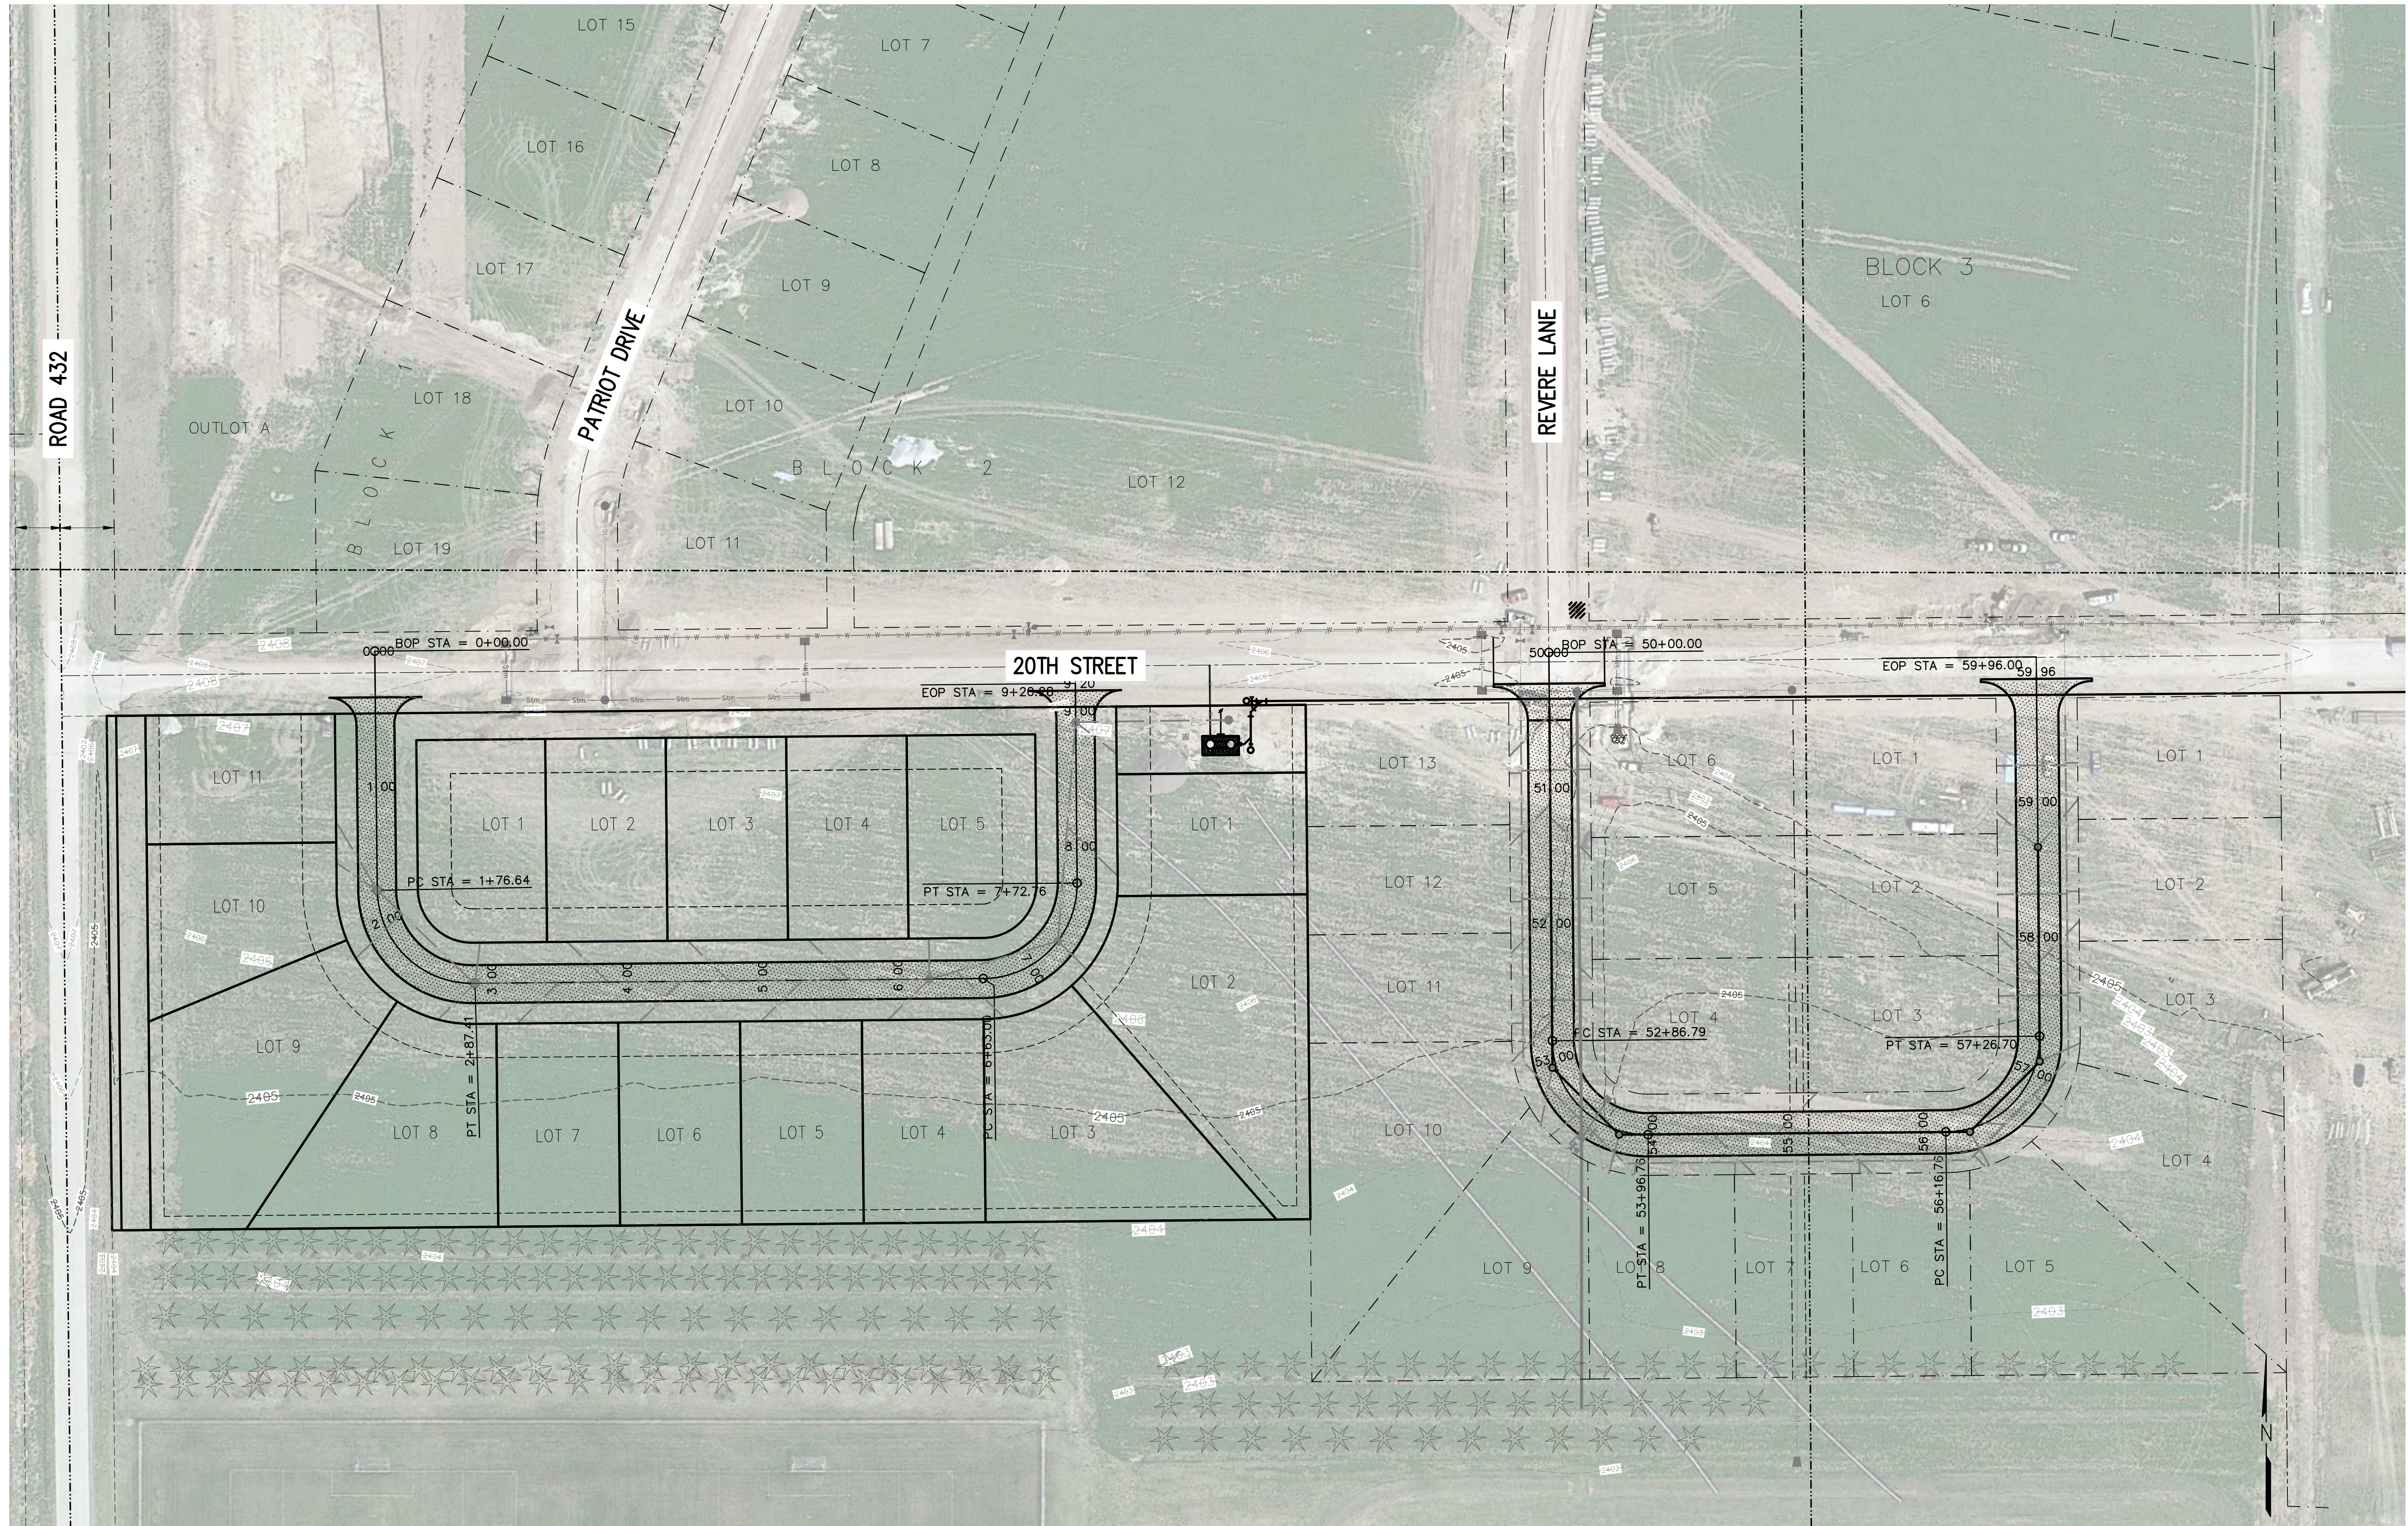

REVISIONS	BY

**M&A**  
 Miller & Associates  
 Consulting Engineers, P.C.  
 Kearney, NE (308) 234-6486  
 McCook, NE (308) 345-3710

**REVERE CIRCLE & PRESCOTT CIRCLE IMPROVEMENTS**  
**REVERE & PRESCOTT CIRCLE OVERALL PLAN**  
 LEXINGTON, NEBRASKA

**PRELIMINARY FOR REVIEW**

<b>VERIFY SCALES</b>	
BAR IS ONE INCH ON ORIGINAL DRAWING	
IF NOT ONE INCH ON THIS SHEET, ADJUST SCALES ACCORDINGLY.	
SCALE:	AS SHOWN
PROJECT NO.	127-A1-120
DATE:	OCTOBER, 2021
FIELD BOOK	M&A DWG NO.
DRAWN BY:	APRVD BY:
JHD	
SHEET	

This document, and the ideas and designs incorporated herein, as an instrument of professional service, is the property of Miller & Associates and is not to be used in whole or in part, for any other project without the written authorization of © 2020 Miller & Associates.